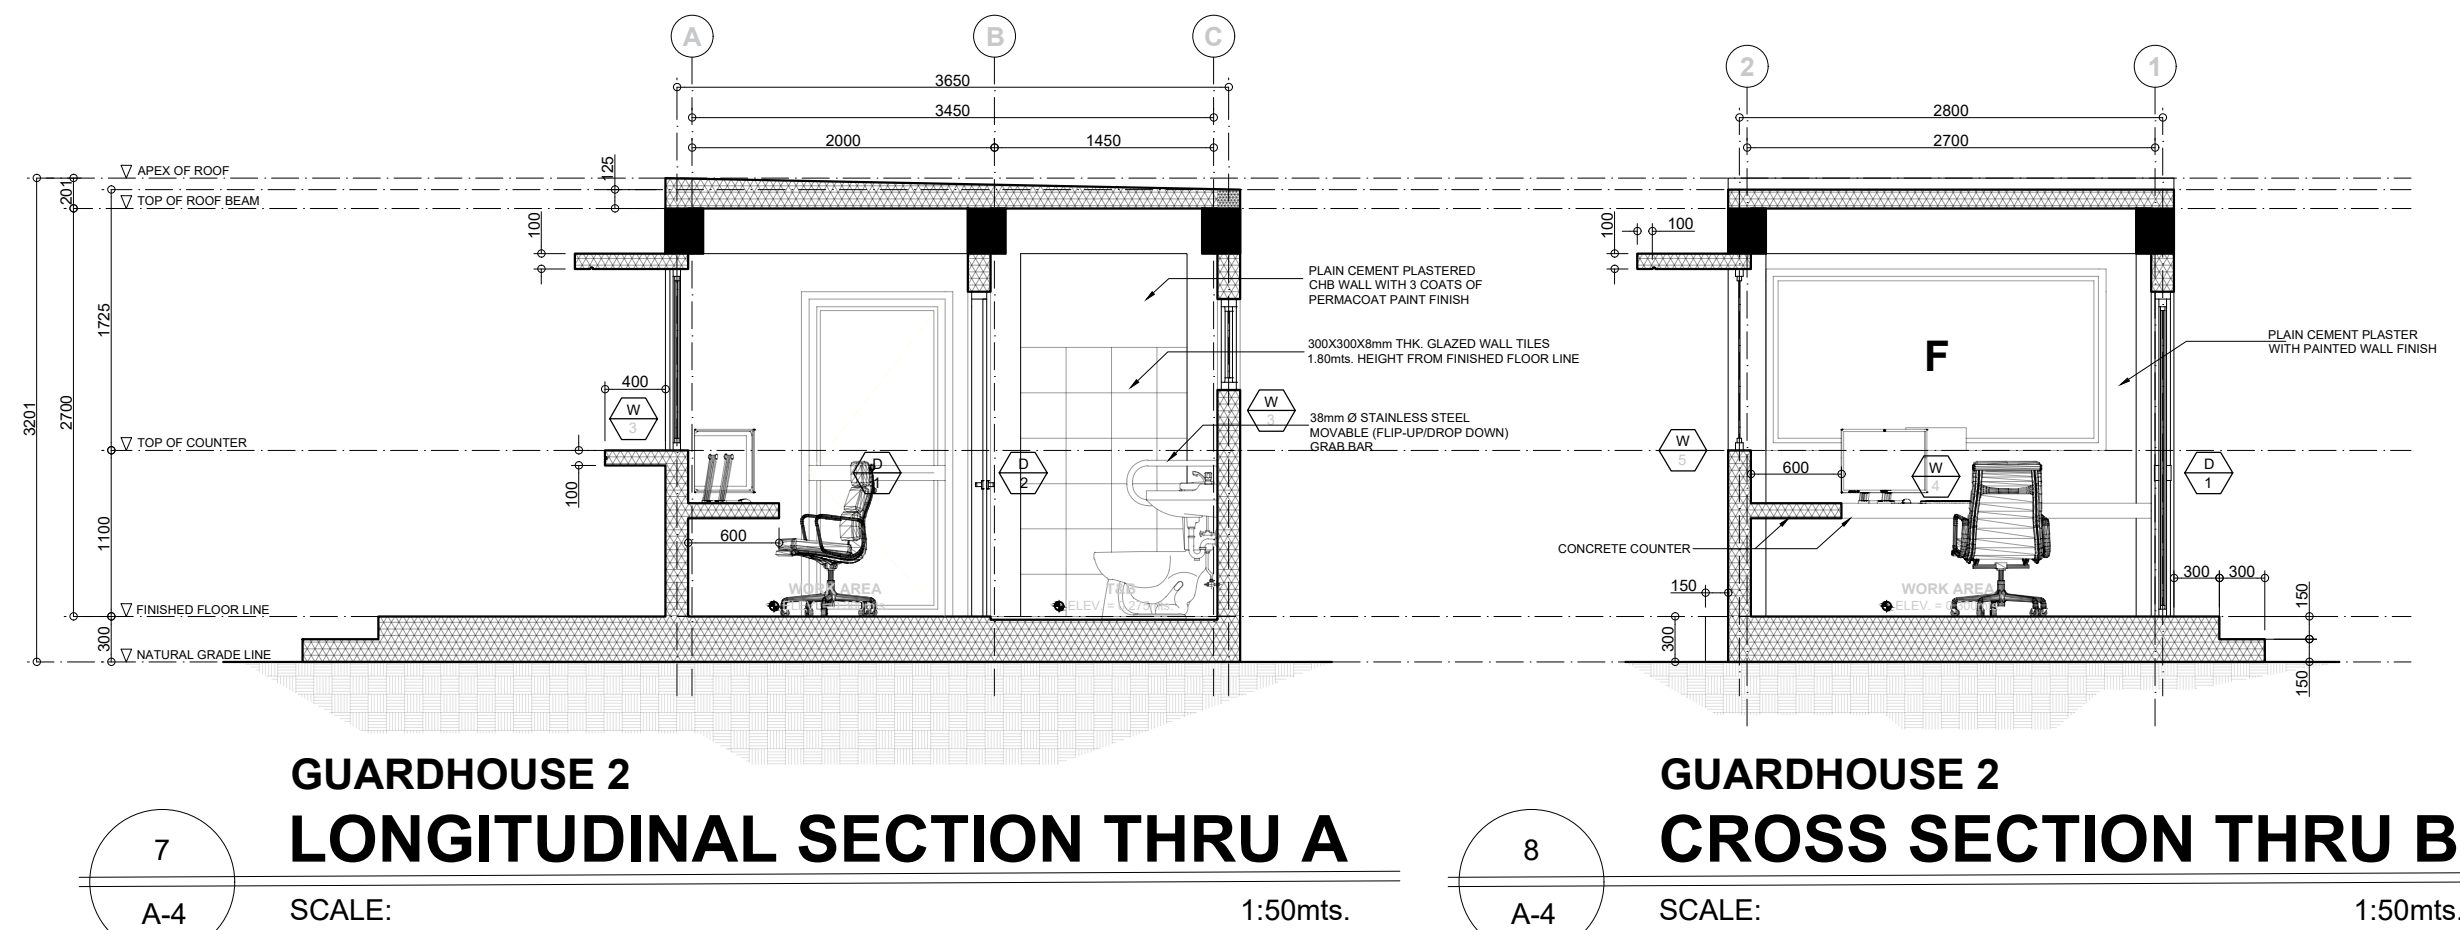
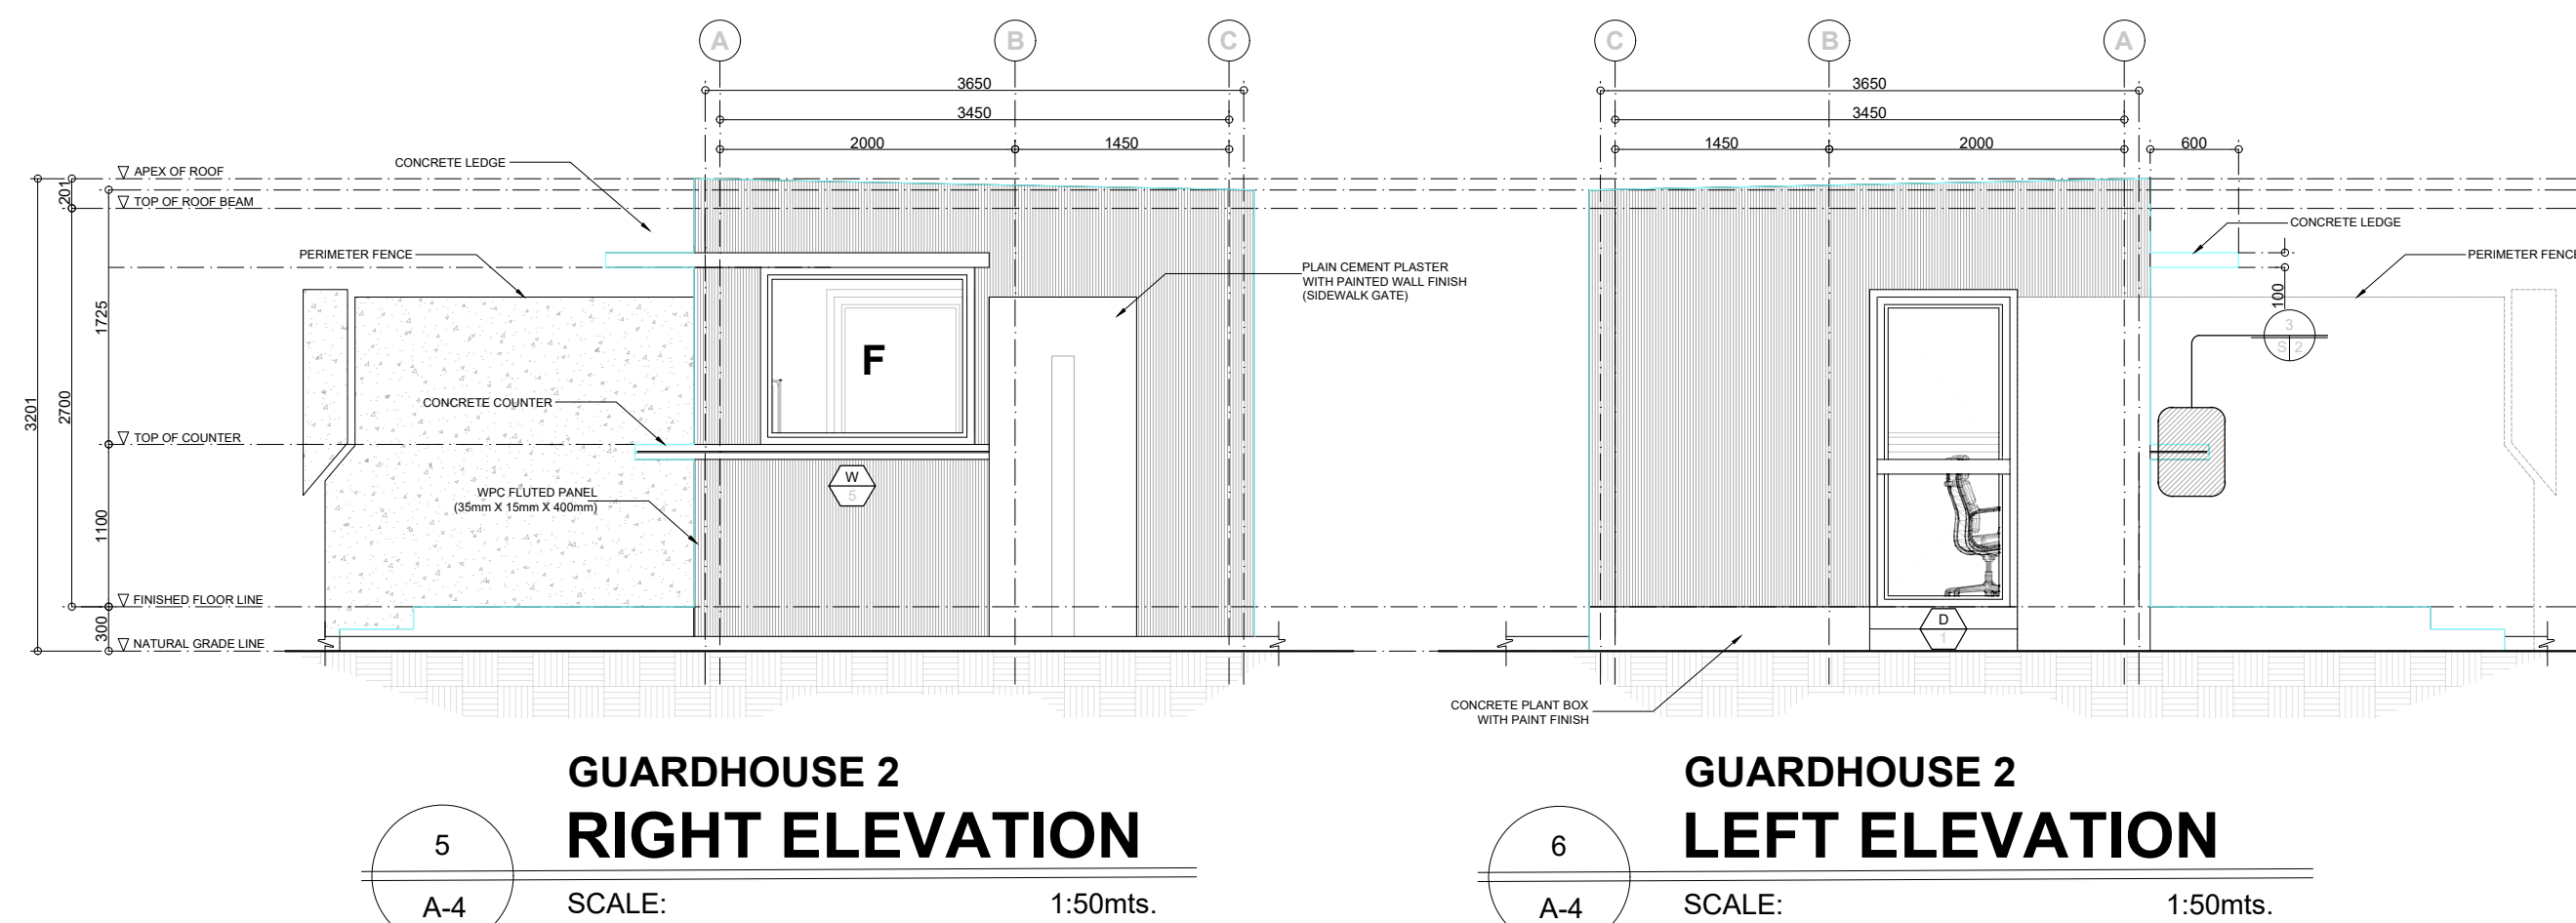
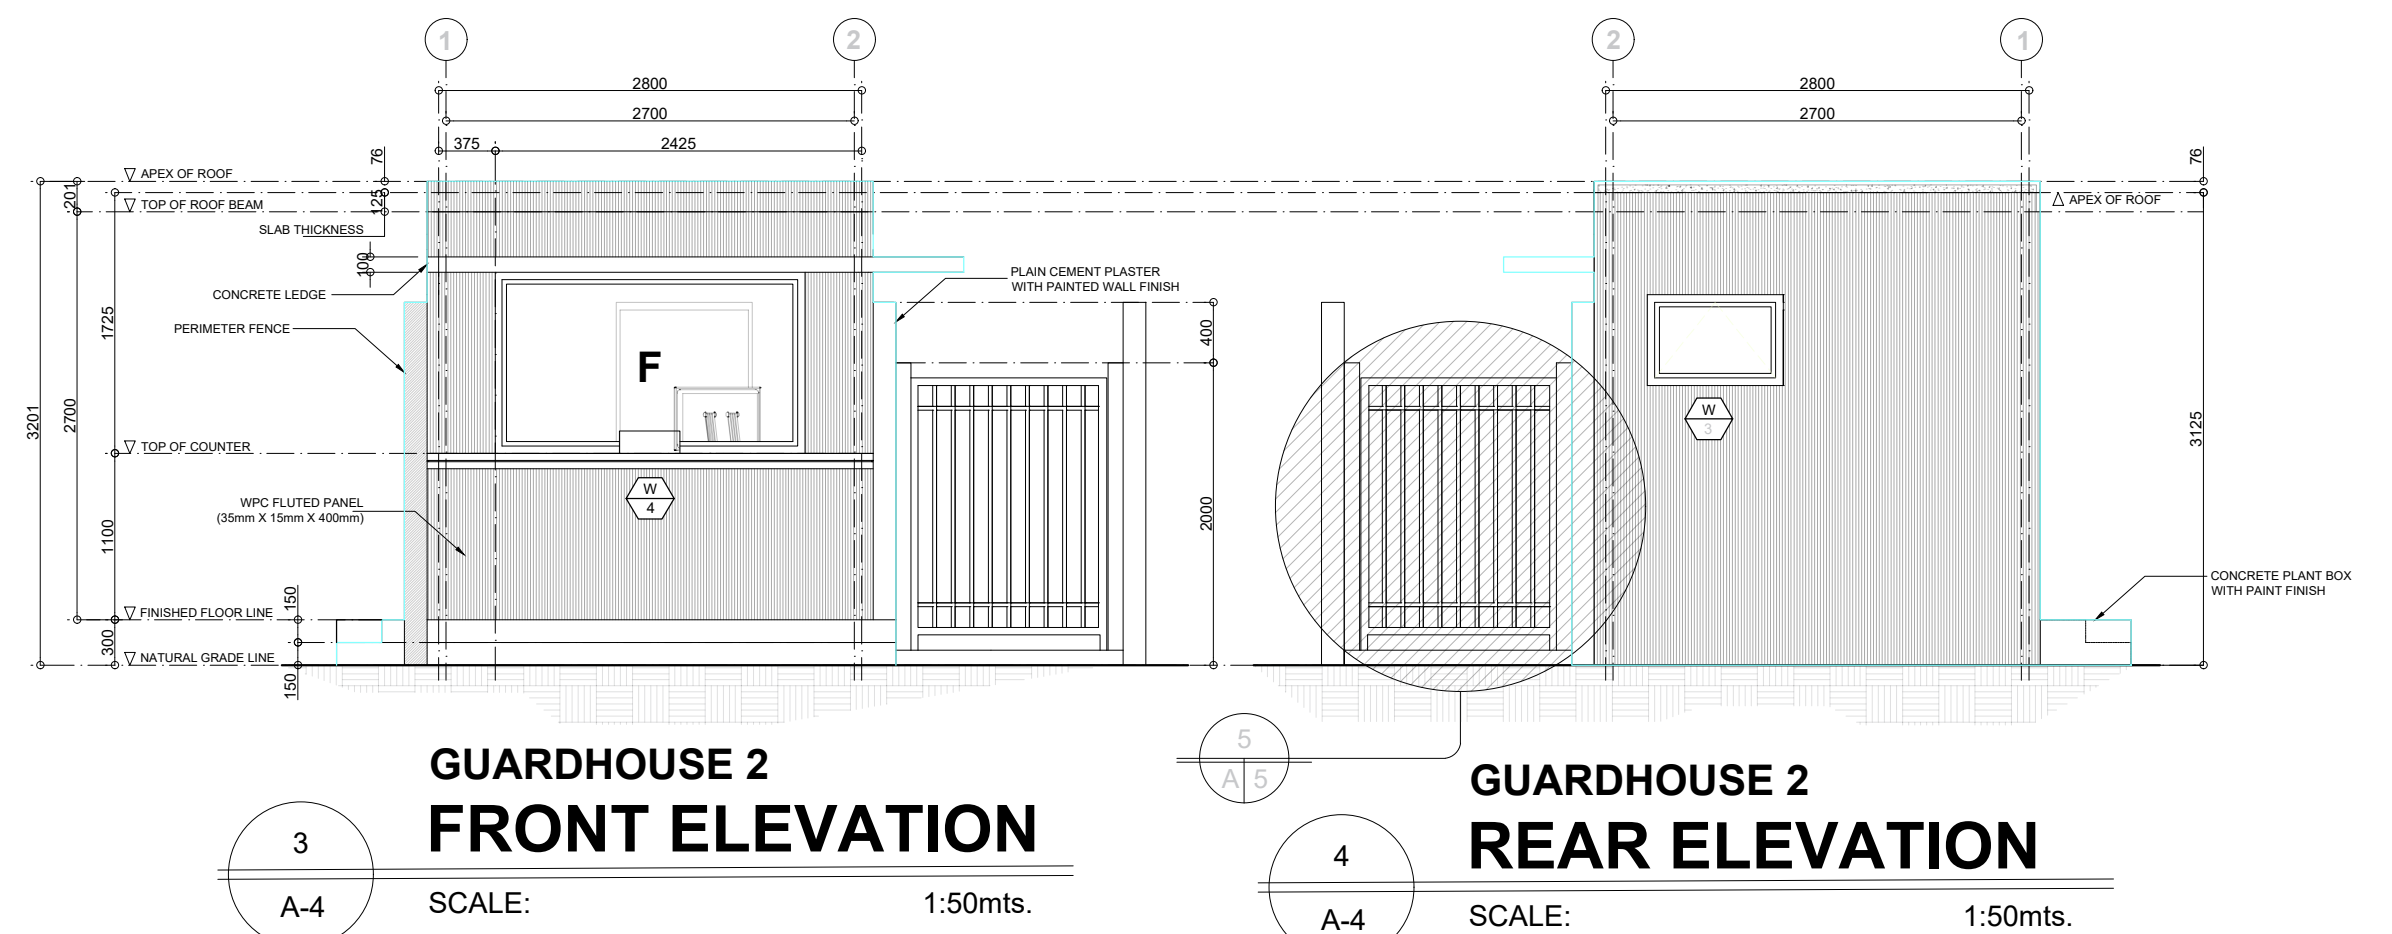
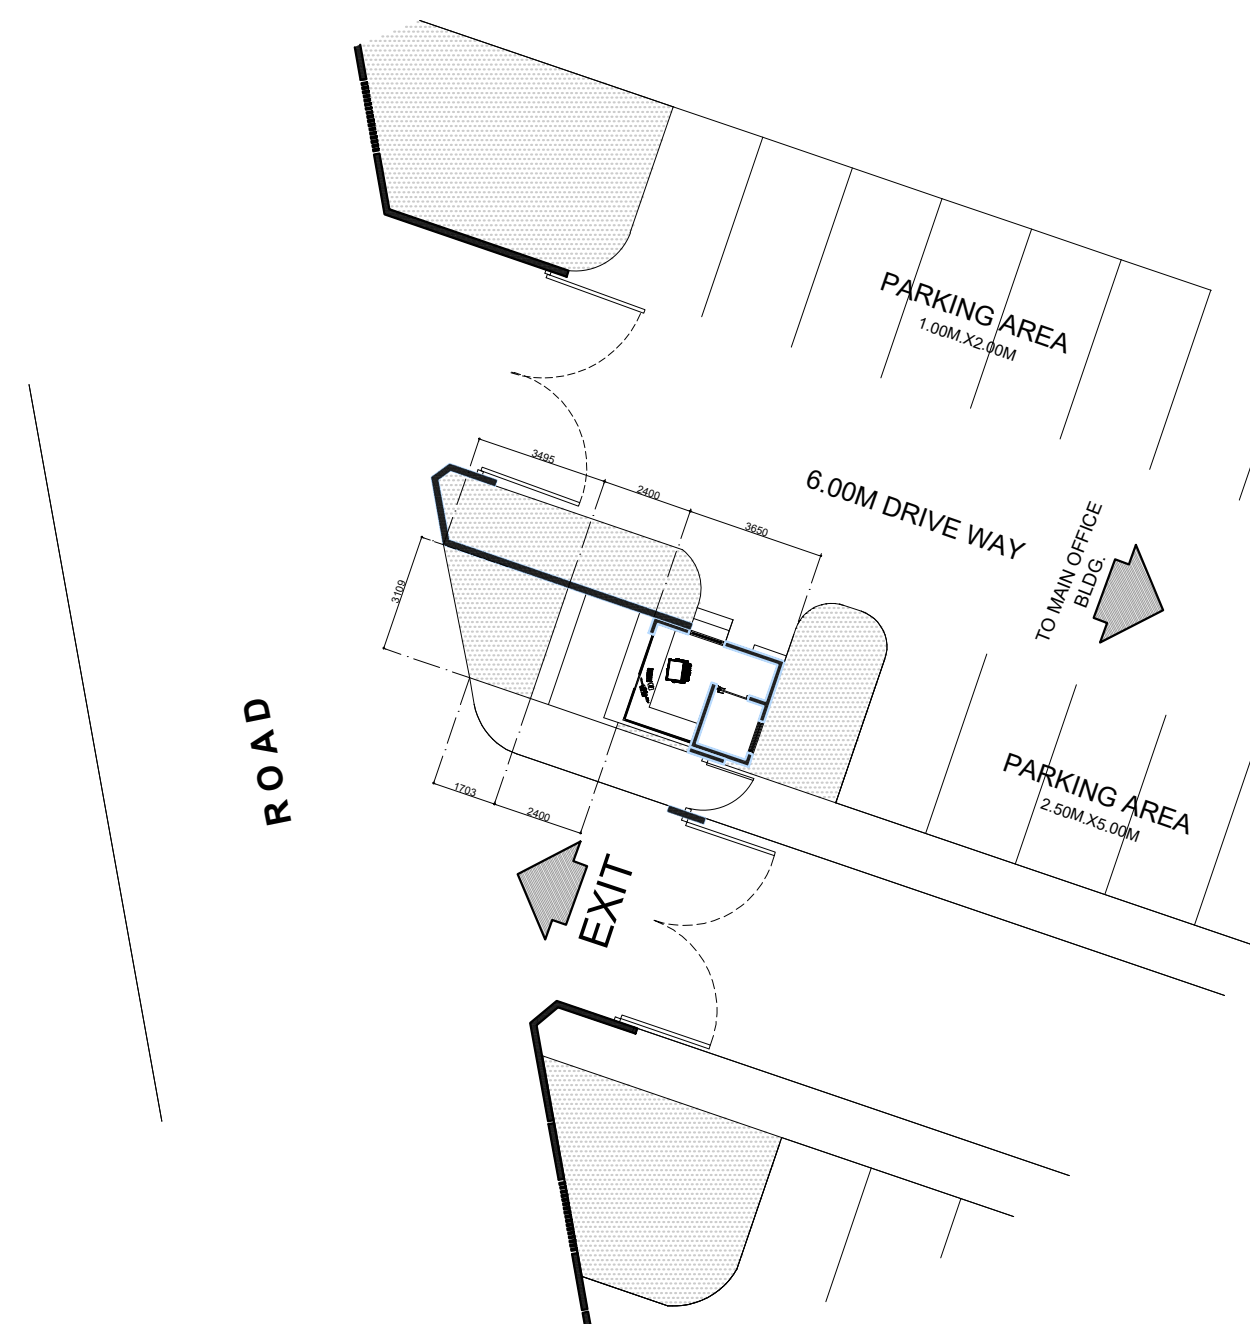
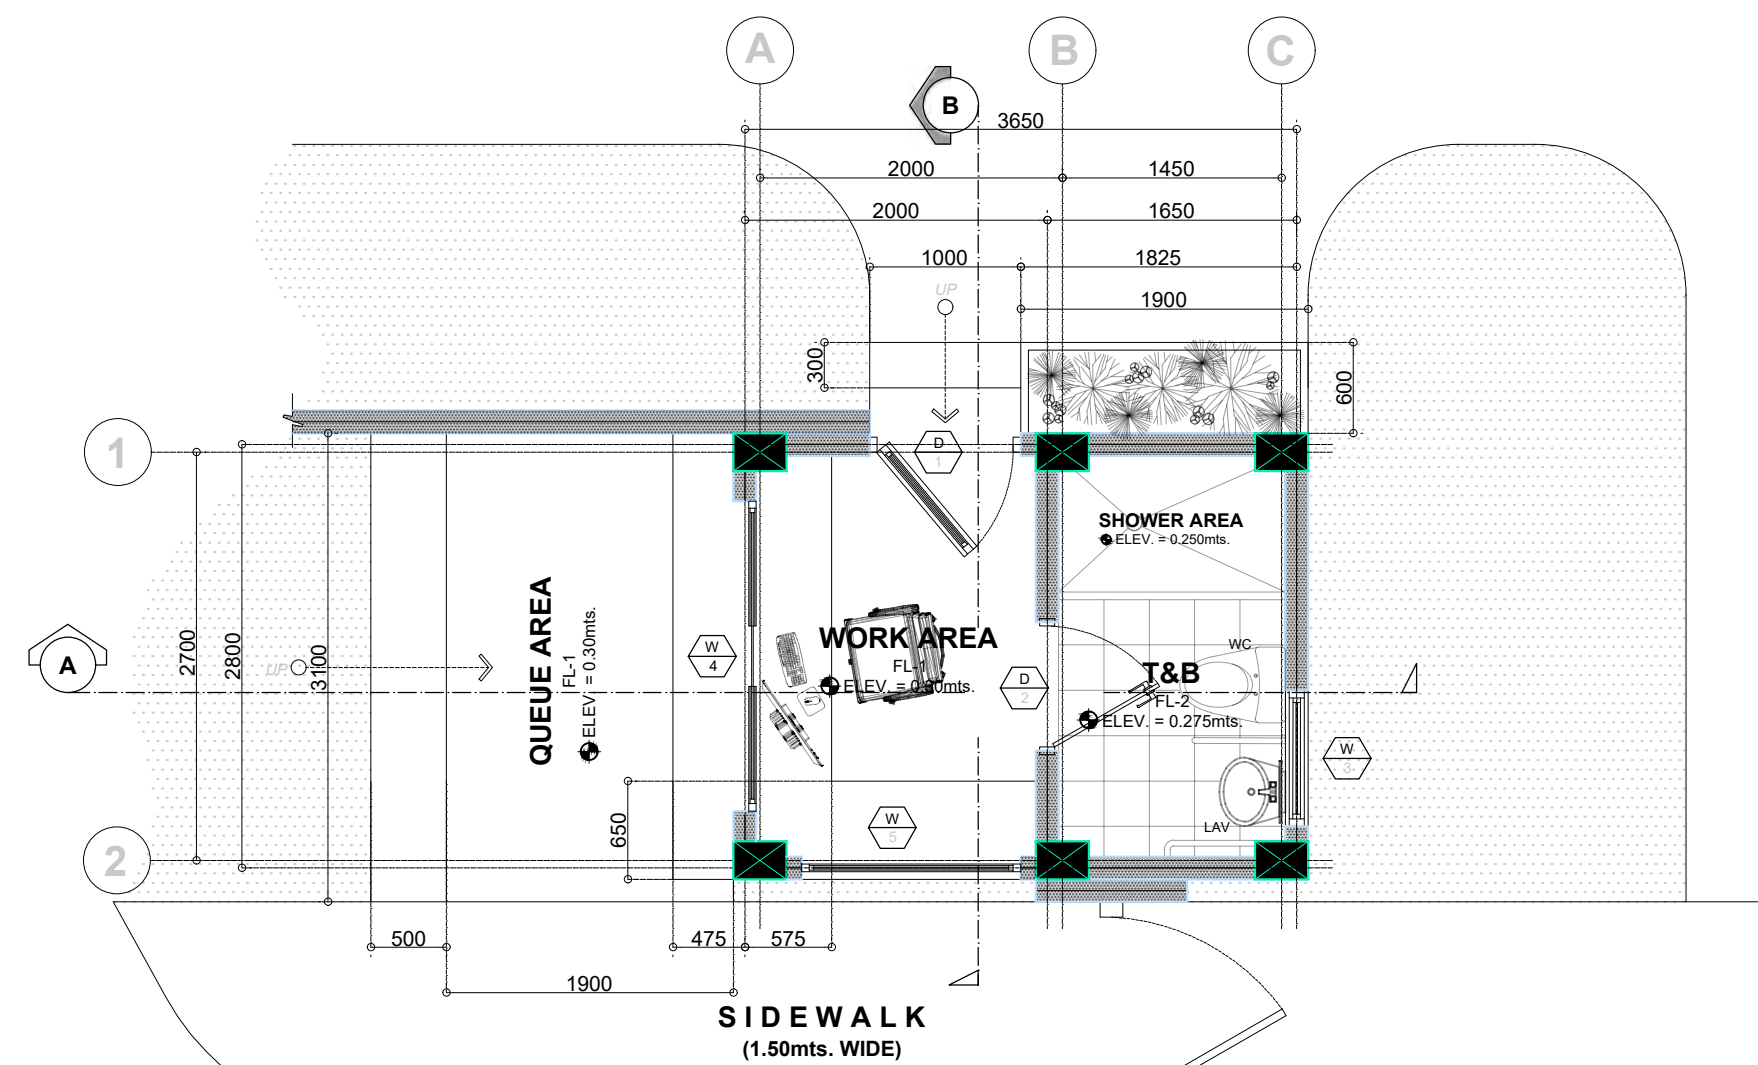


REPUBLIC OF THE PHILIPPINES
DEPARTMENT OF PUBLIC WORKS AND HIGHWAYS
NEGROS ISLAND REGION
NEGROS OCCIDENTAL 5TH DEO
SAN CARLOS CITY, NEGROS OCCIDENTAL

PROJECT NAME AND LOCATION
DETAILED ENGINEERING DESIGN PLAN FOR
CONSTRUCTION (COMPLETION) OF
DPWH BUILDING OF NEGROS OCCIDENTAL SUB
DEO, SAN CARLOS CITY, NEGROS OCCIDENTAL
BRGY. PUNAO, SA CARLOS CITY, NEGROS OCCIDENTAL

SHEET CONTENTS
GUARDHOUSE 2 FLOOR PLAN, SITE DEVELOPMENT PLAN,
FRONT ELEVATION, REAR ELEVATION,
RIGHT SIDE ELEVATION, LEFT SIDE ELEVATION,
LONGITUDINAL SECTION THRU A, CROSS SECTION THRU B

DRAFTED:
CARMELLE DEMA M. DEMEGILIO
ENGINEERING ASSISTANT
PREPARED:
ORNIF JOHN A. CARATAO
ARCHITECT


REVIEWED:
JANNA ROSE G. ATIENZA
ENGINEER II
DATE:

SUBMITTED:
VENGIE C. MORACA
OIC CHIEF PLANNING AND DESIGN SECTION
DATE:


RECOMMENDED:
PEDRITO R. BAUTISTA
ASSISTANT DISTRICT ENGINEER
DATE:

APPROVED:
JUAN ALFONSO C. JORBINA, SR.
OIC, DISTRICT ENGINEER
DATE:

SET NO. **A-4**
SHEET NO. **2**

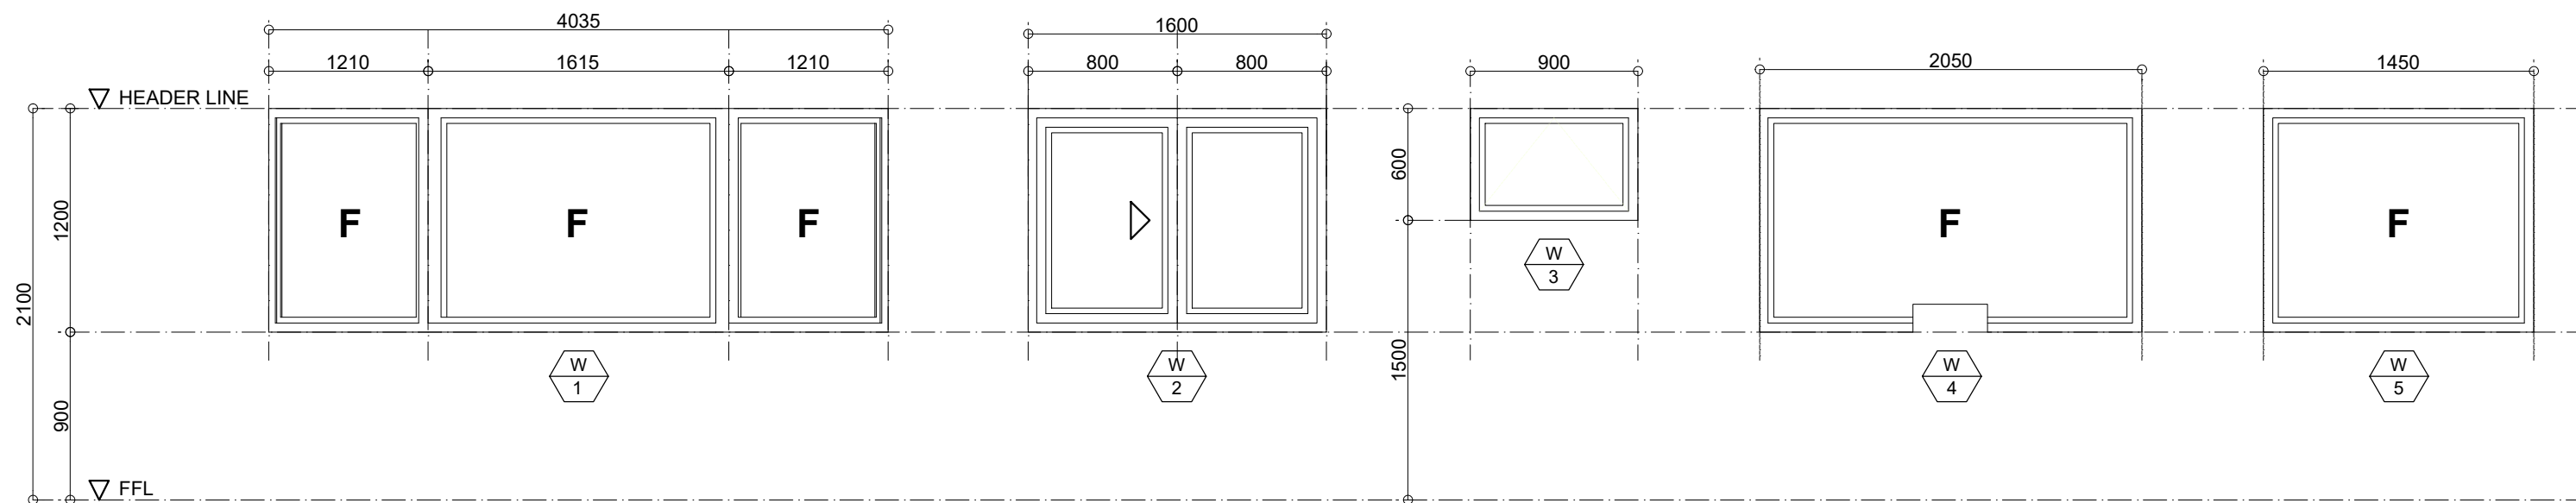


DESCRIPTION:	GLASS ALUMINUM WINDOW (FIXED)	GLASS ALUMINUM WINDOW (SLIDING)	GLASS ALUMINUM WINDOW (AWNING)	GLASS ALUMINUM WINDOW (FIXED)	GLASS ALUMINUM WINDOW (FIXED)
REQUIREMENTS:	1 UNIT	1 UNIT	2 UNITS	1 UNIT	1 UNIT
LOCATION:	RECEIVING AREA	WORK AREA	TOILET	RECEIVING AREA	WORK AREA

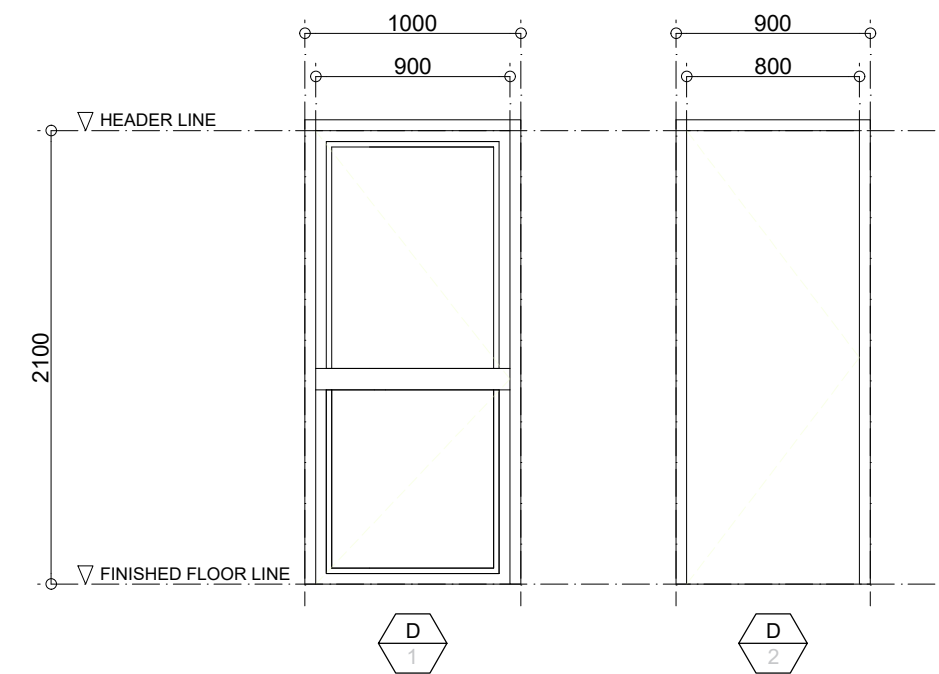

DESCRIPTION:	GLASS SWING DOOR ON ALUMINUM FRAME	0.80m. X 2.10m. PVC DOOR COMPLETE WITH HARDWARE AND ACCESSORIES
REQUIREMENTS:	2 UNITS	2 UNITS
LOCATION:	ENTRANCE	TOILET


1 SCHEDULE OF WINDOWS
A-5 SCALE: 1:35mts.

2 SCHEDULE OF DOORS
A-5 SCALE: 1:35mts.

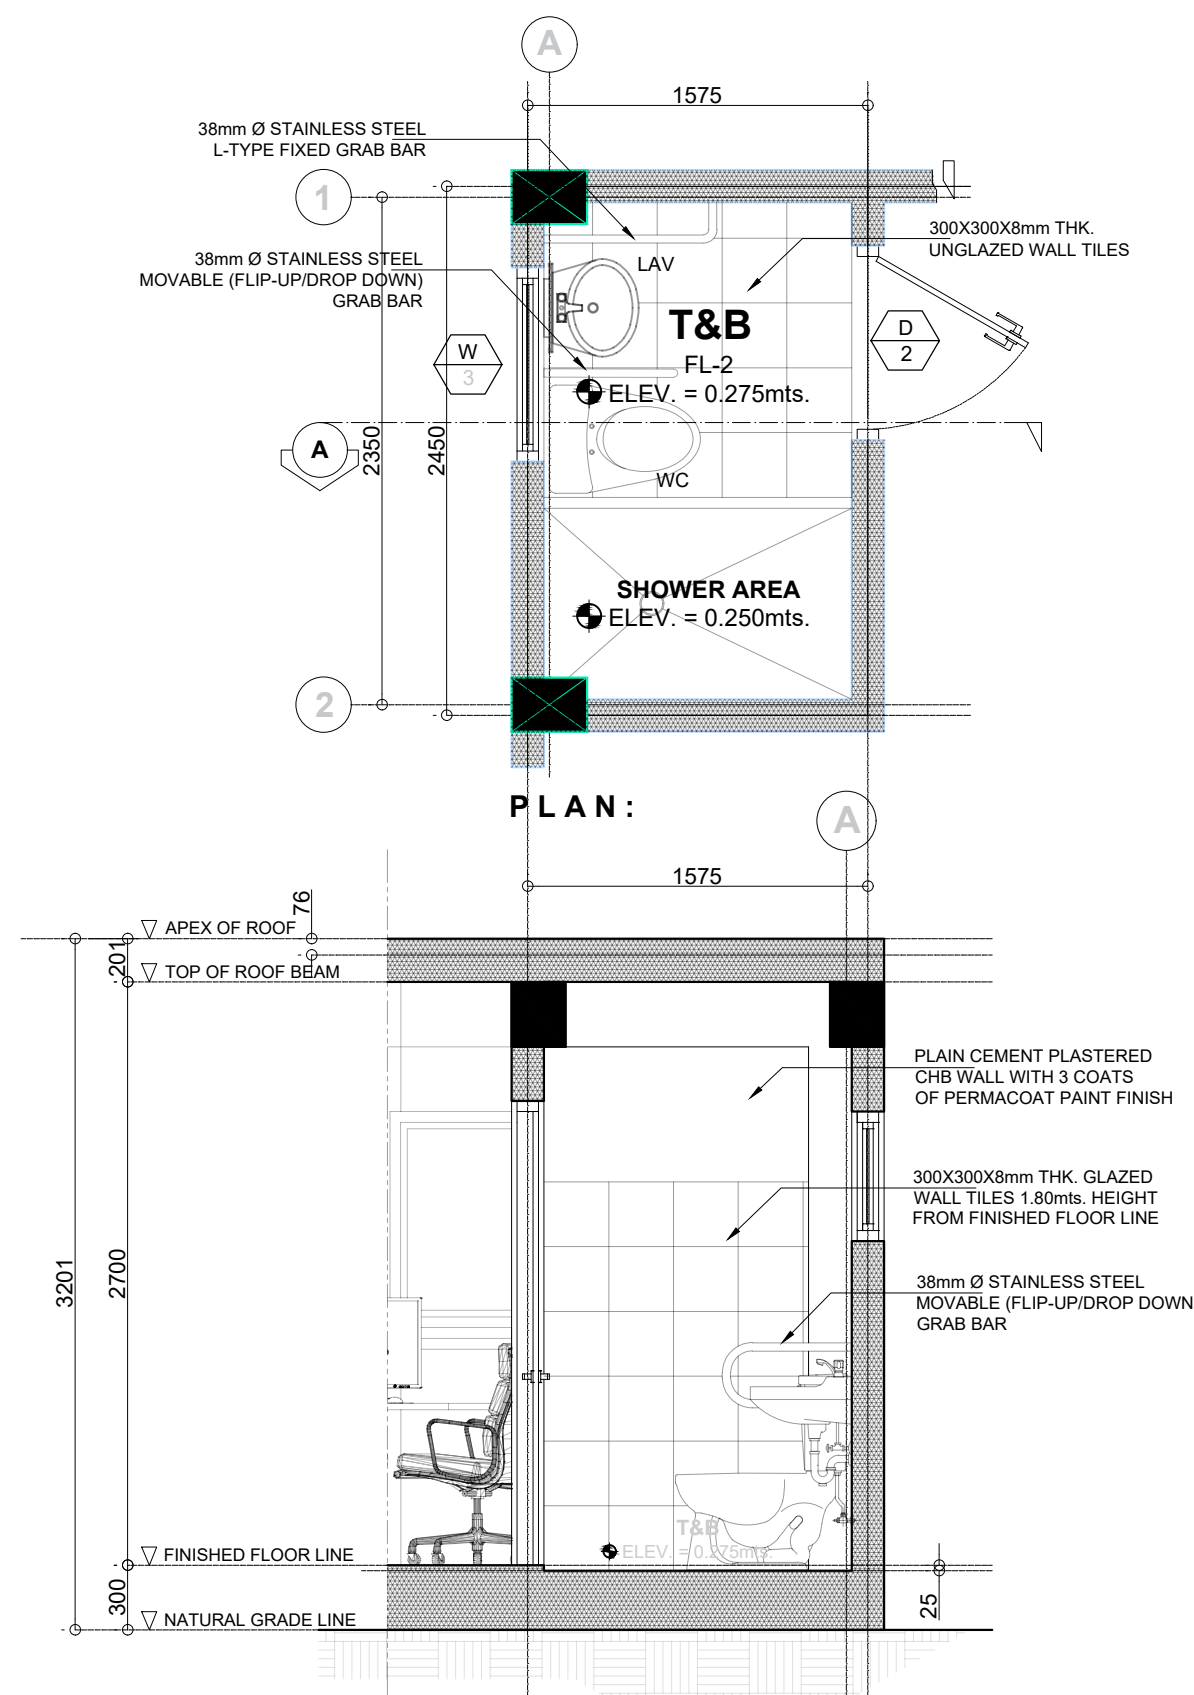


SECTION:
GUARDHOUSE 1 (MAIN) TOILET
BLOW UP DETAIL

3 A-5 SCALE: 1:35mts.

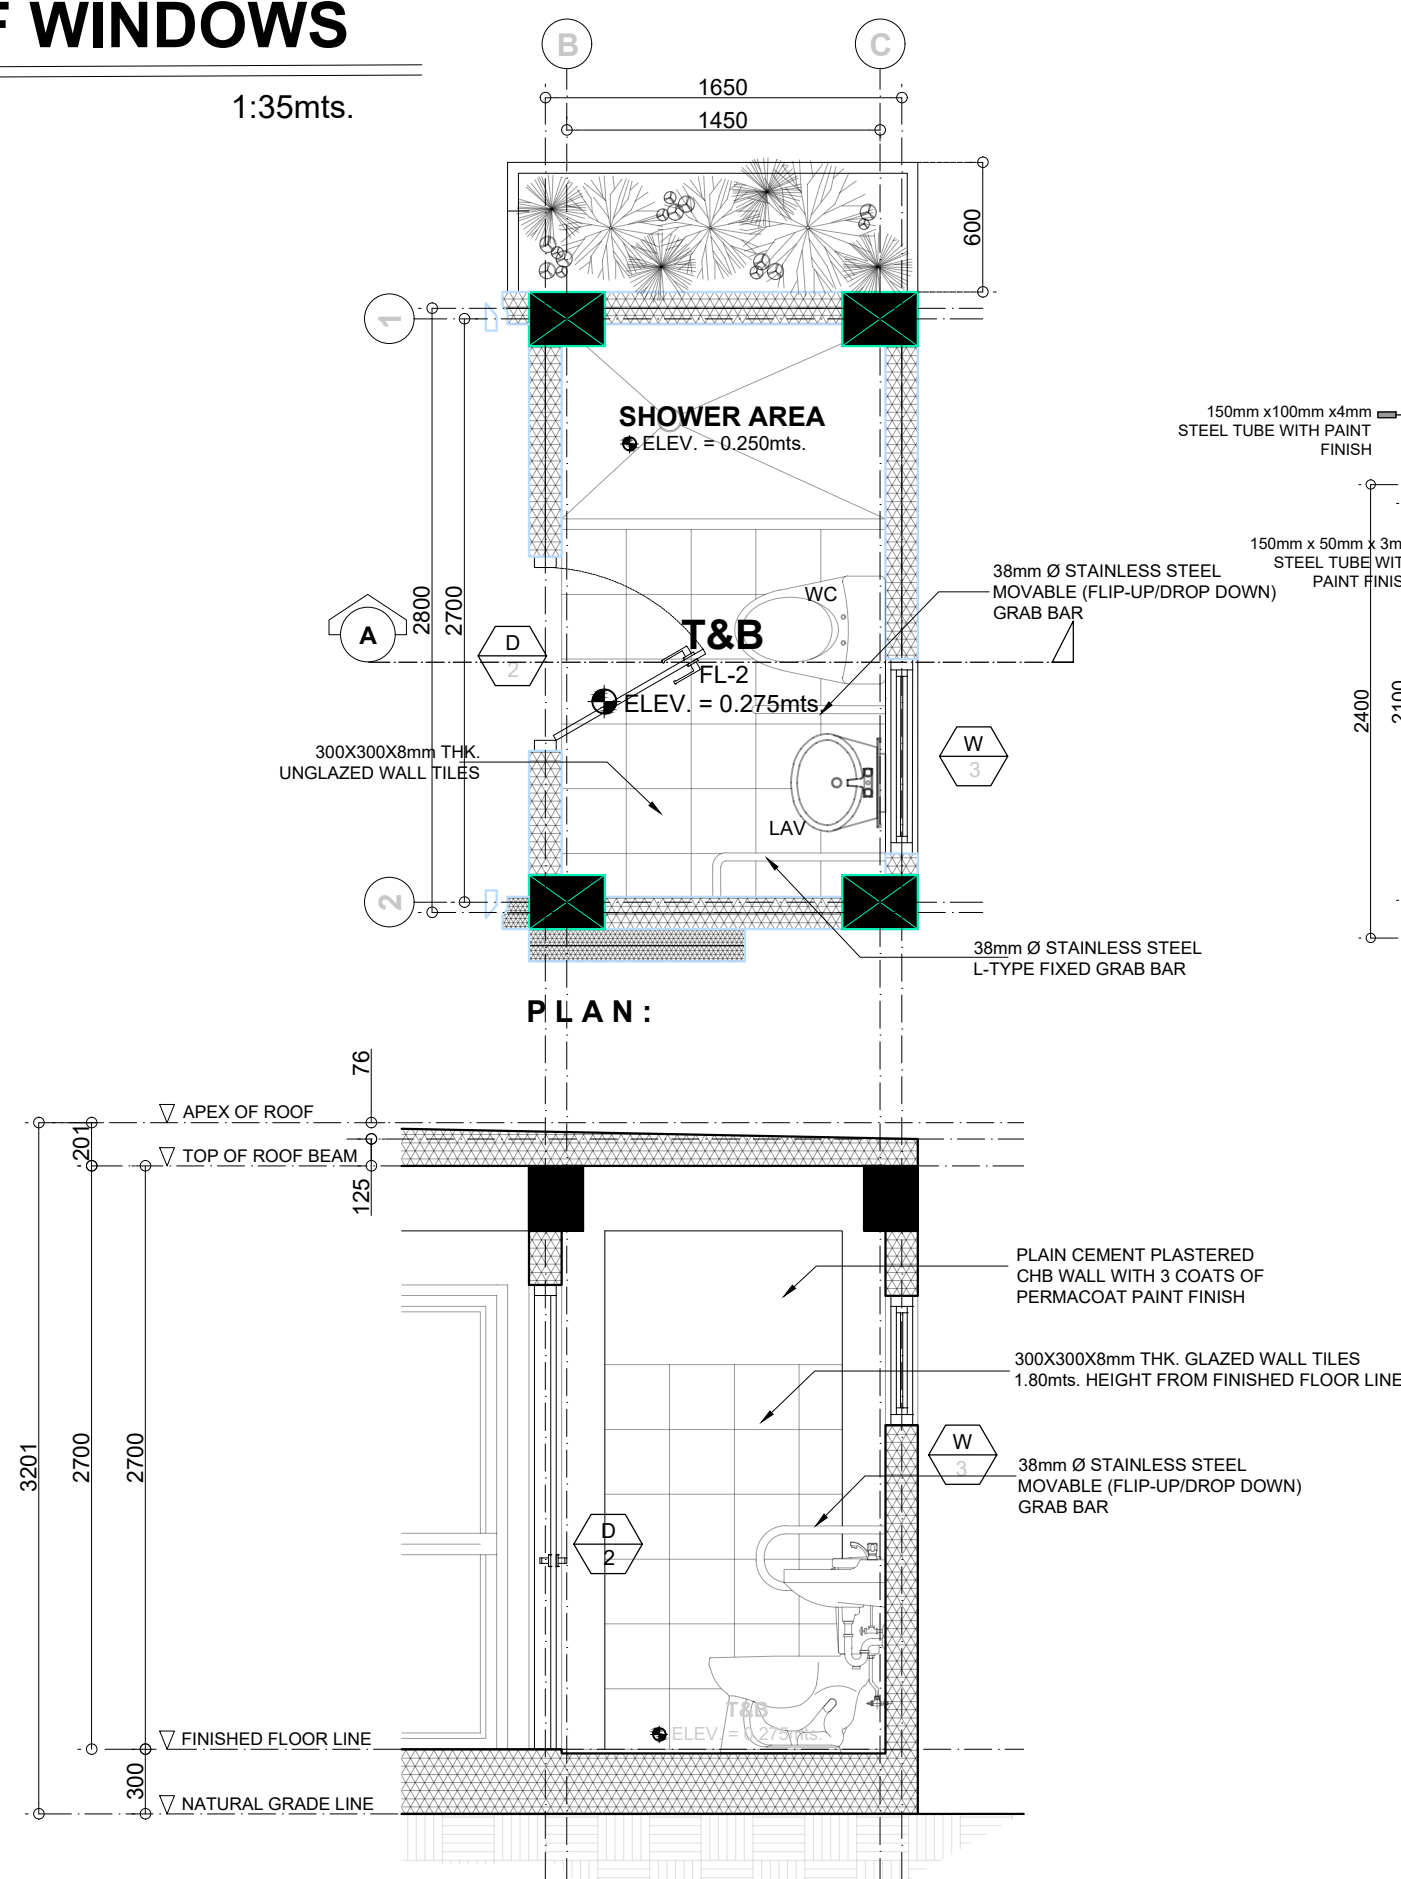


SECTION:
GUARDHOUSE 2 TOILET
BLOW UP DETAIL


4 A-5 SCALE: 1:35mts.

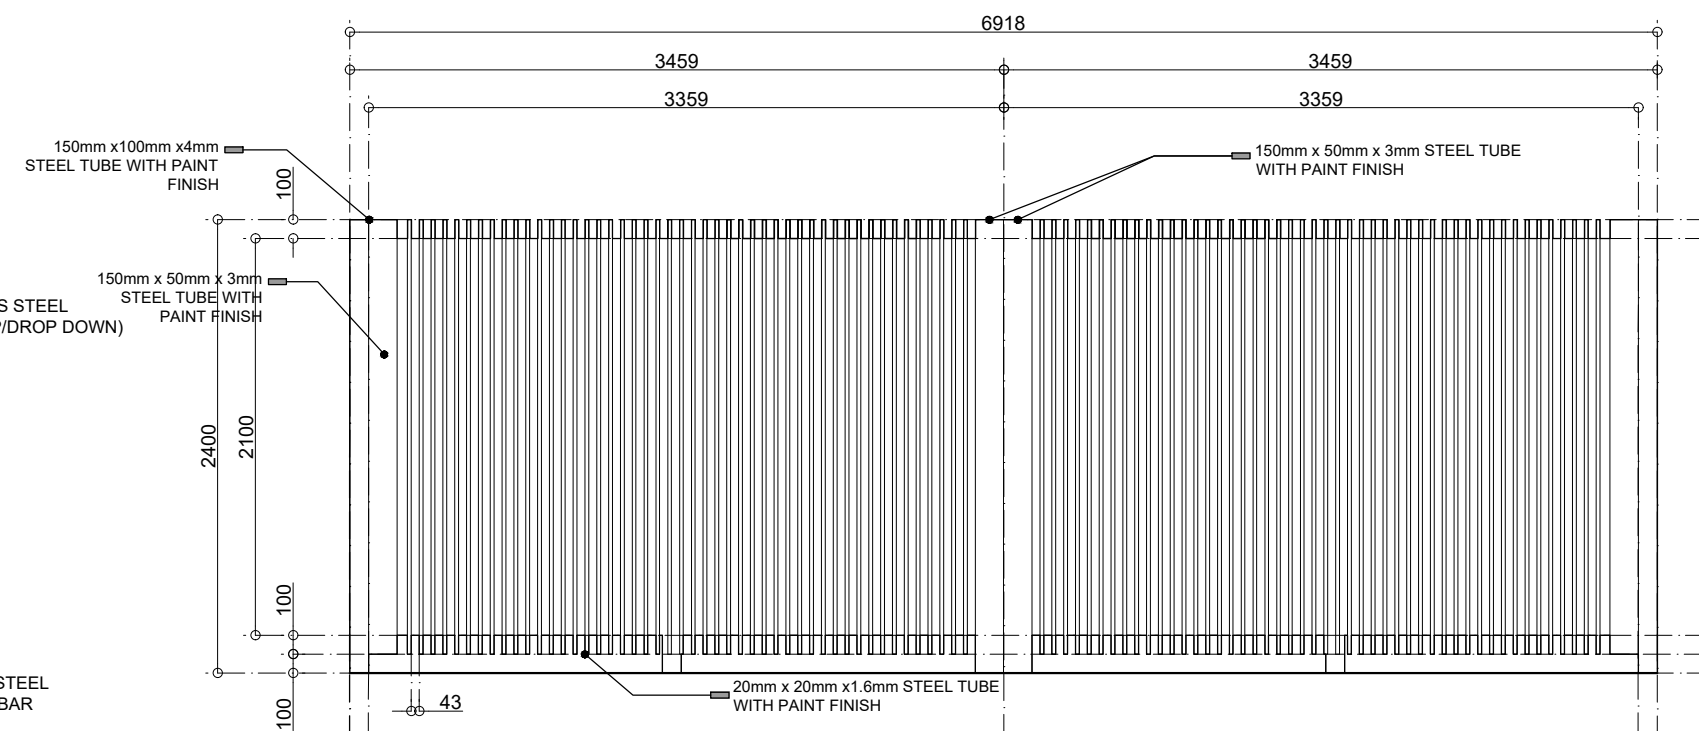


6 MAIN GATE DETAIL
A-5 SCALE: 1:40mts.

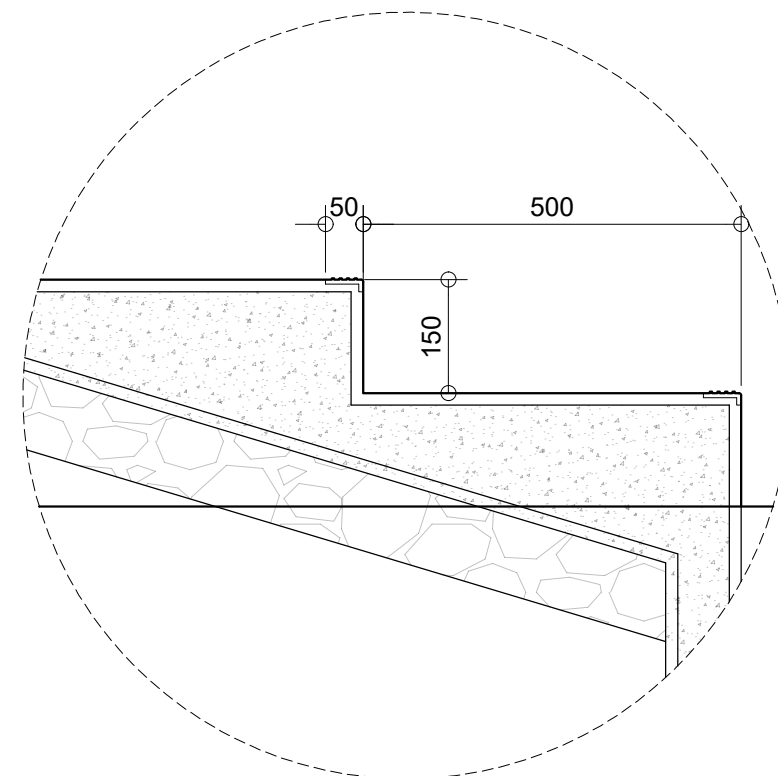


7 NON-SKID METAL NOSING STRIP
SPOT DETAIL
A-5 SCALE: 1:15mts.

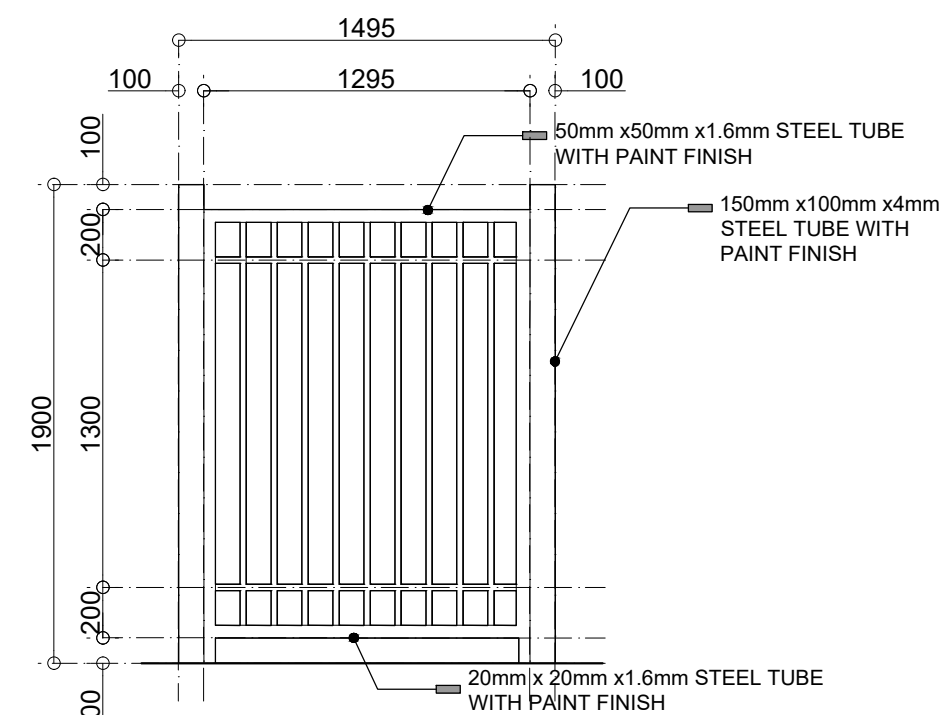

5 SIDEWALK GATE DETAIL
A-5 SCALE: 1:30mts.

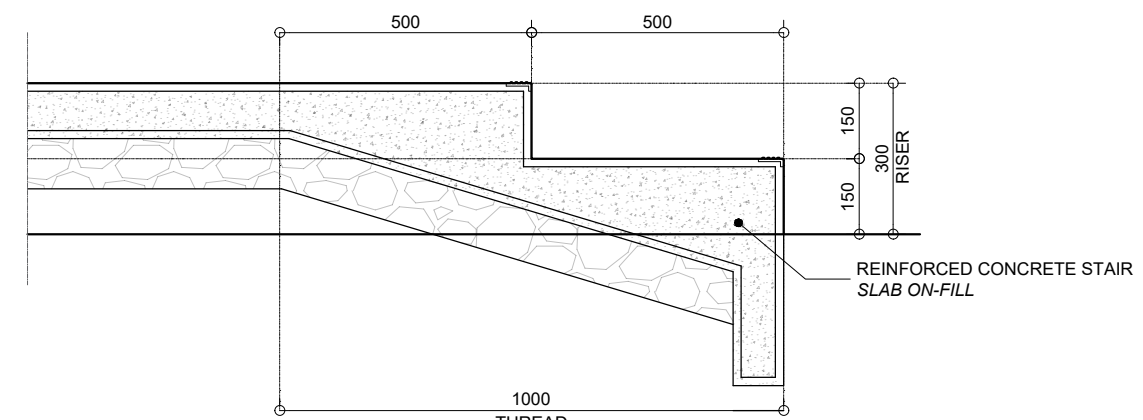

8 R.C. STAIR
SPOT DETAIL
A-5 SCALE: 1:15mts.

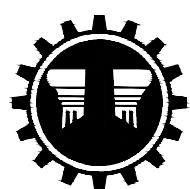

REPUBLIC OF THE PHILIPPINES
DEPARTMENT OF PUBLIC WORKS AND HIGHWAYS
NEGROS ISLAND REGION

NEGROS OCCIDENTAL 5TH DEO
SAN CARLOS CITY, NEGROS OCCIDENTAL

PROJECT NAME AND LOCATION

DETAILED ENGINEERING DESIGN PLAN FOR
CONSTRUCTION (COMPLETION) OF
DPWH BUILDING OF NEGROS OCCIDENTAL SUB
DEO, SAN CARLOS CITY, NEGROS OCCIDENTAL
BRGY. PUNAO, SA CARLOS CITY, NEGROS OCCIDENTAL

SHEET CONTENTS

SCHEDULE OF DOORS AND WINDOWS, GUARDHOUSE 1
(MAIN) TOILET BLOW-UP DETAIL, GUARDHOUSE 2 TOILET
BLOW-UP DETAIL, MAIN GATE DETAIL, SIDEWALK GATE
DETAIL, NON-SKID METAL NOSING STRIP, R.C. STAIR
SPOT DETAIL

DRAFTED:
CARMELLE DEMA M. DEMEGILIO
ENGINEERING ASSISTANT

PREPARED:
ORNIF JOHN A. CARATAO
ARCHITECT

REVIEWED:
JANNA ROSE G. ATIENZA
ENGINEER II

DATE:

SUBMITTED:
VENGIE C. MORACA
OIC CHIEF, PLANNING AND DESIGN SECTION

DATE:


RECOMMENDED:
PEDRITO R. BAUTISTA
ASSISTANT DISTRICT ENGINEER

DATE:


APPROVED:
JUAN ALFONSO C. JORBINA, SR.
OIC, DISTRICT ENGINEER

DATE:


SET NO. SHEET NO.
A-5 **2**
5 **6**

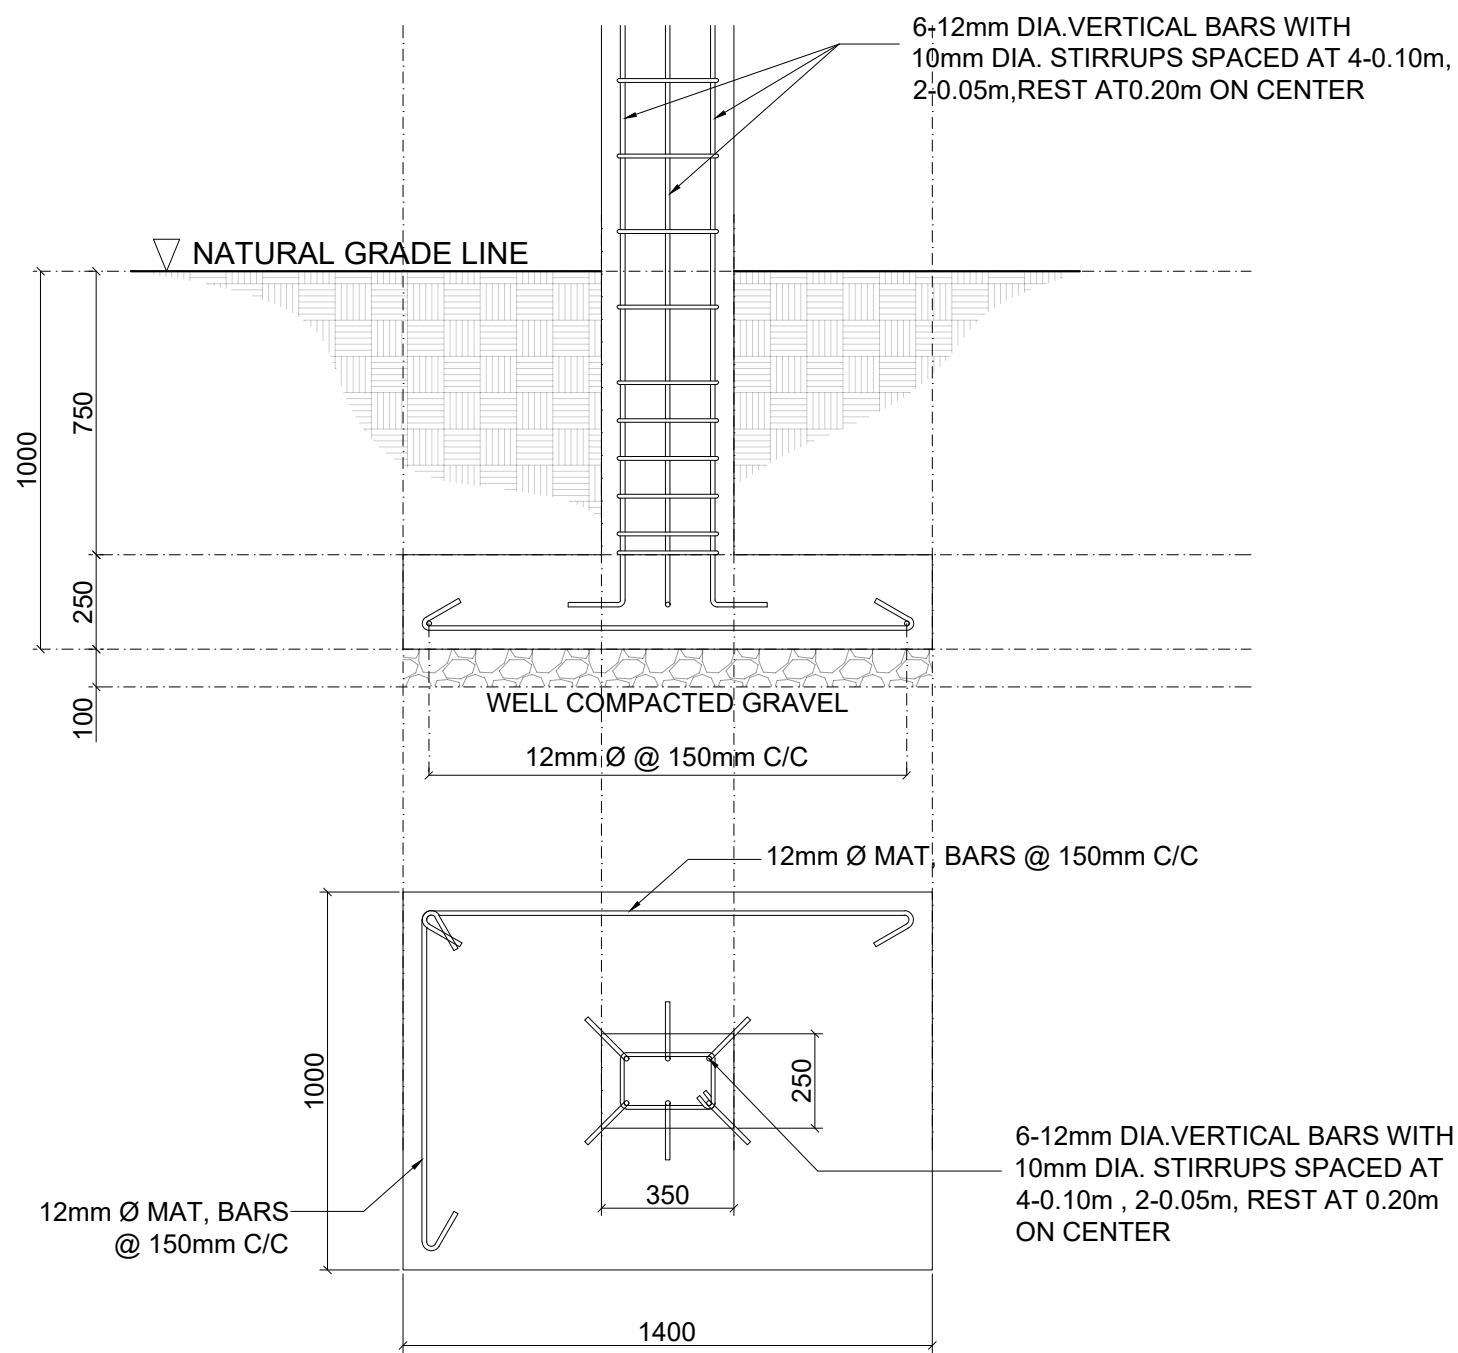


5
S-2
C1-F1 DETAIL
SCALE: 1:20mts.

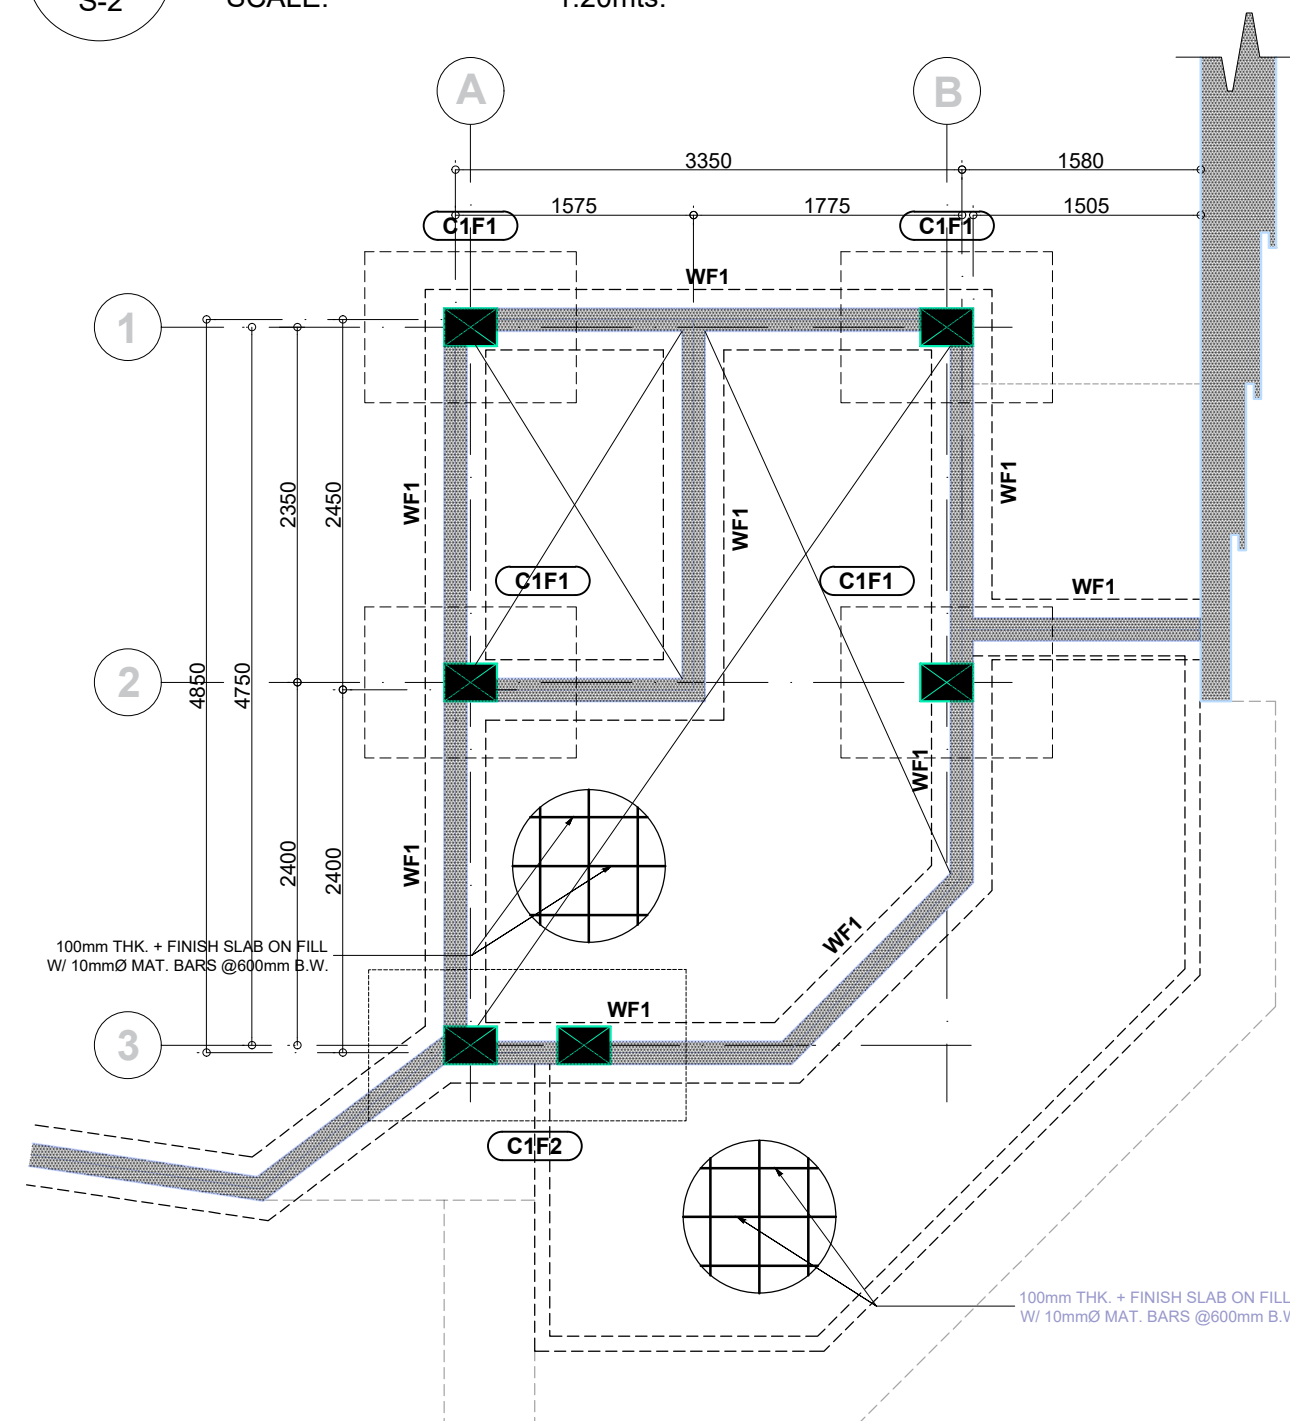


1
S-2
GUARDHOUSE 1 FOUNDATION PLAN
SCALE: 1:30mts.

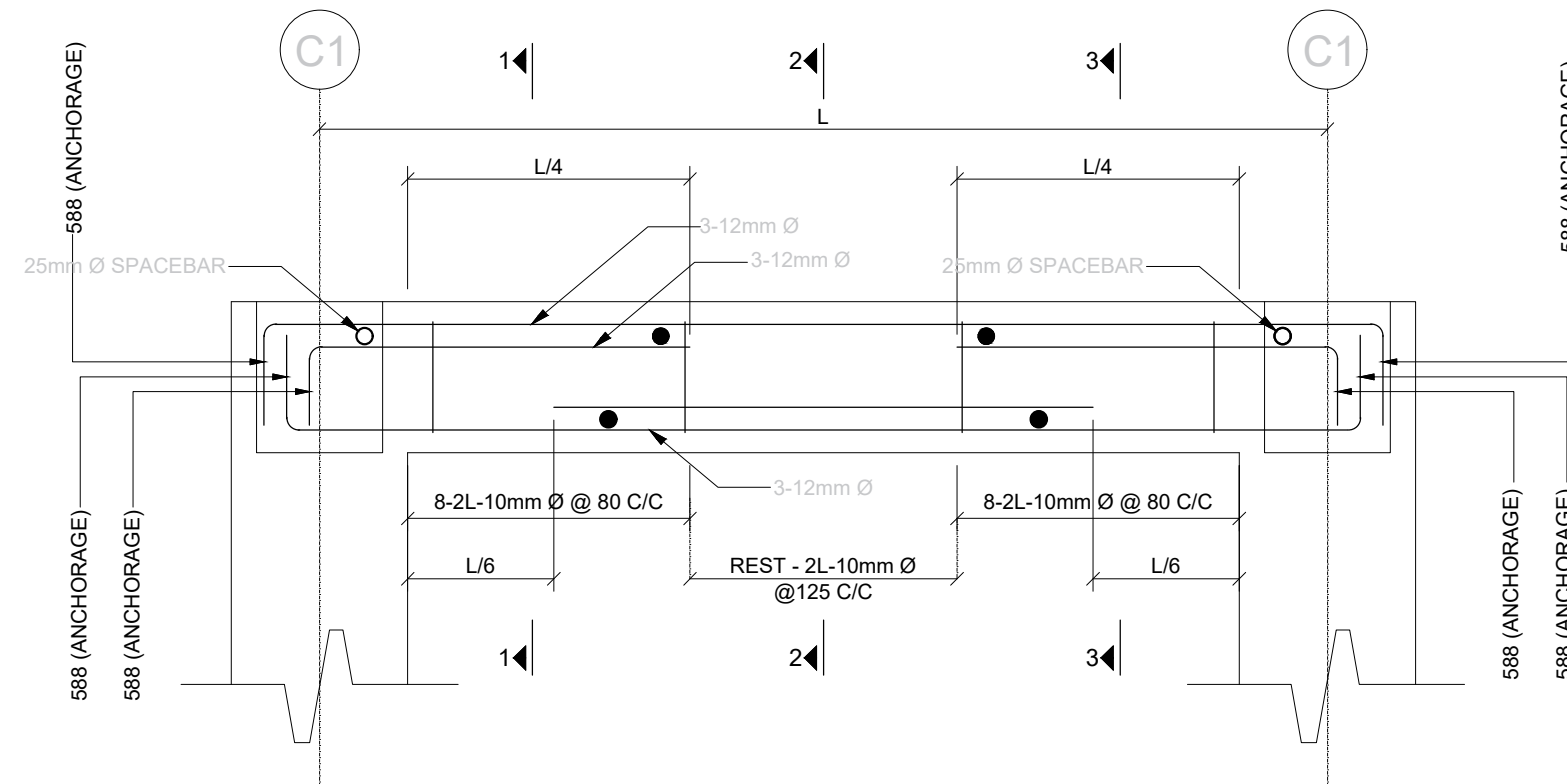


6
S-2
RB-1 DETAIL
SCALE: 1:15mts.

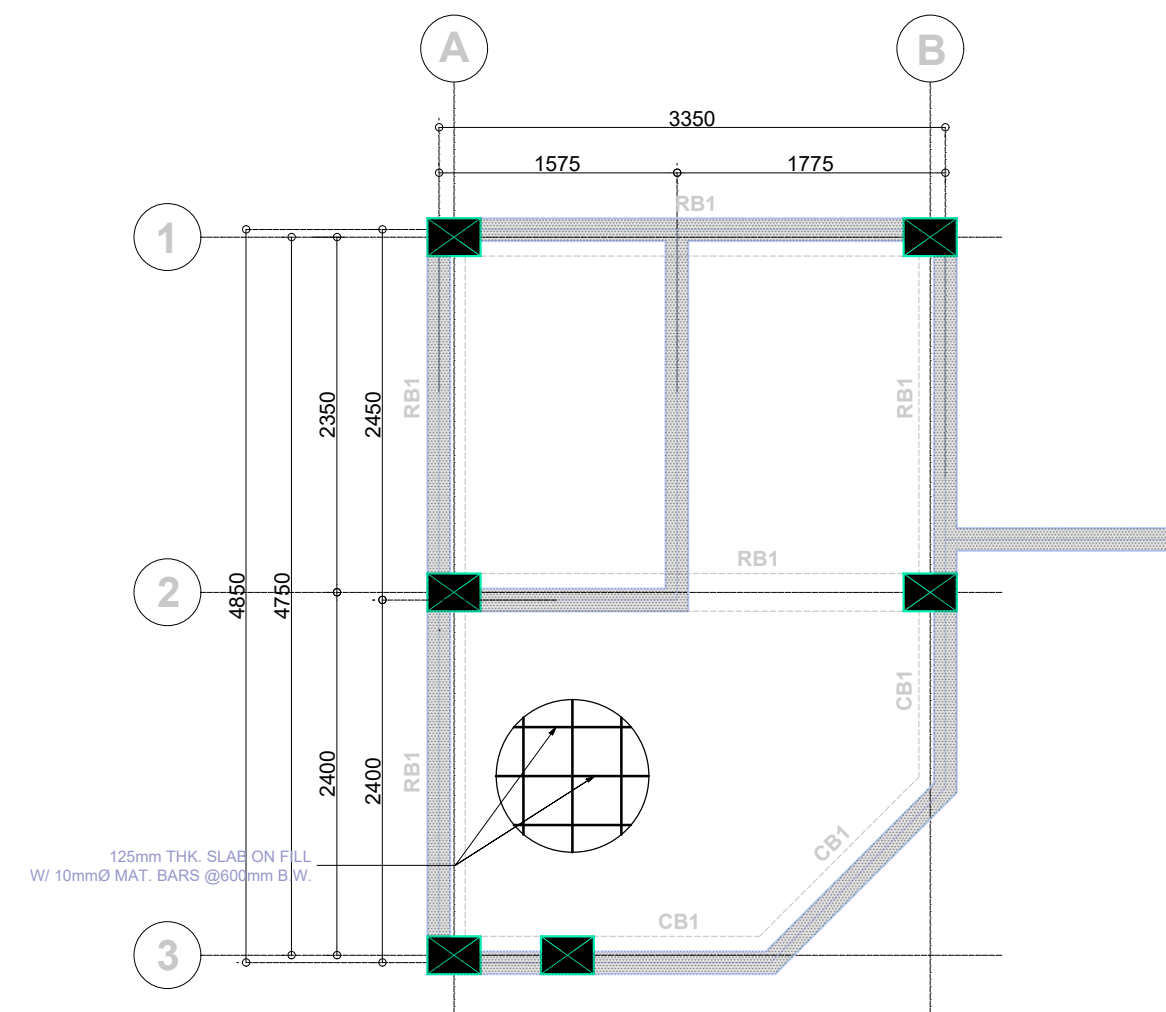

2
S-2
GUARDHOUSE 1 ROOF AND BEAM PLAN
SCALE: 1:30mts.

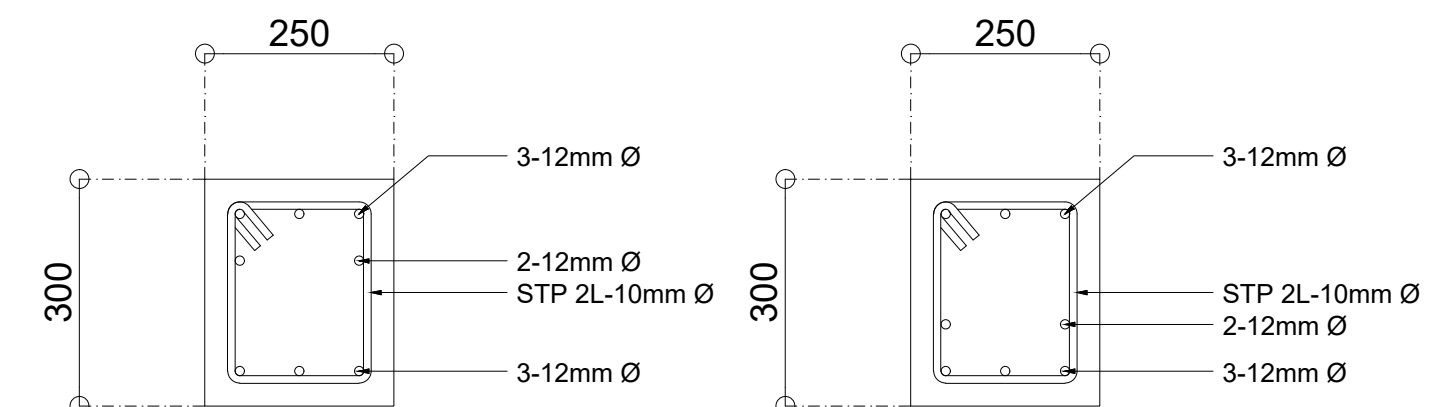


SECTION 1-1 DETAIL **SECTION 2-2 DETAIL**

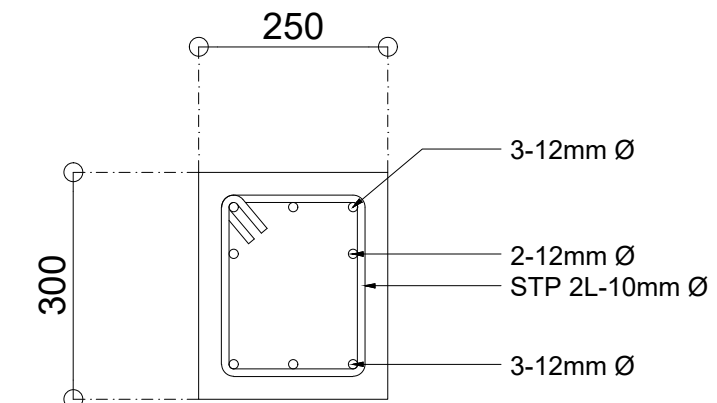


SECTION 3-3 DETAIL


7
S-2
RB-1 SECTION DETAIL
SCALE: 1:10mts.

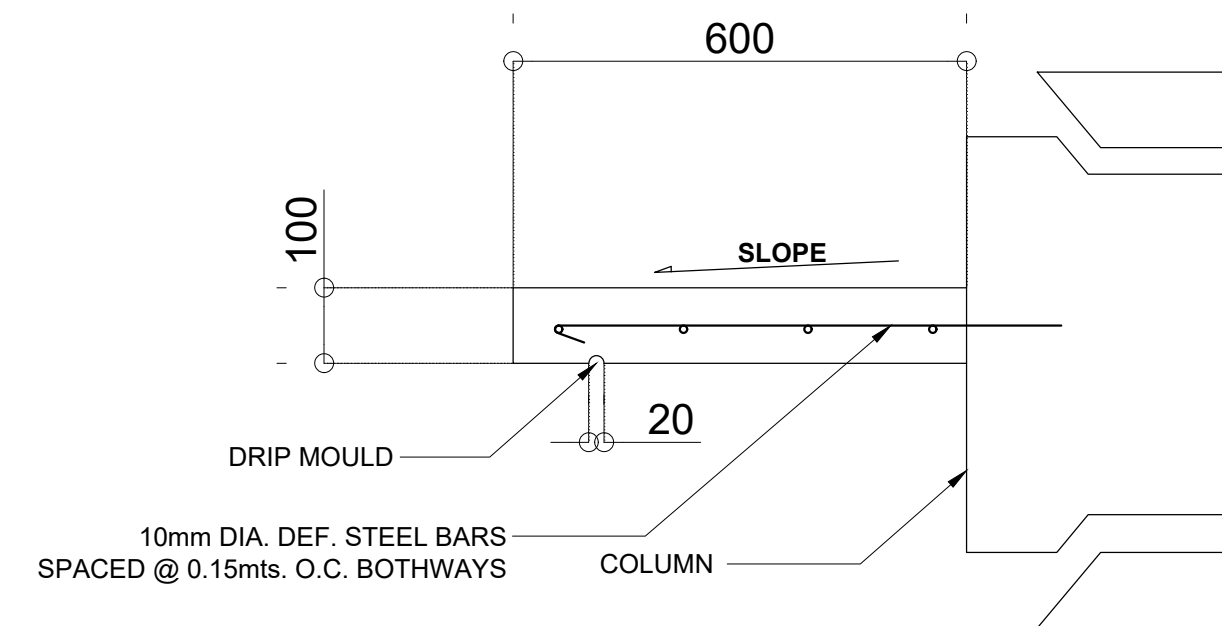

4
S-2
CONCRETE LEDGE DETAIL
SCALE: 1:10mts.

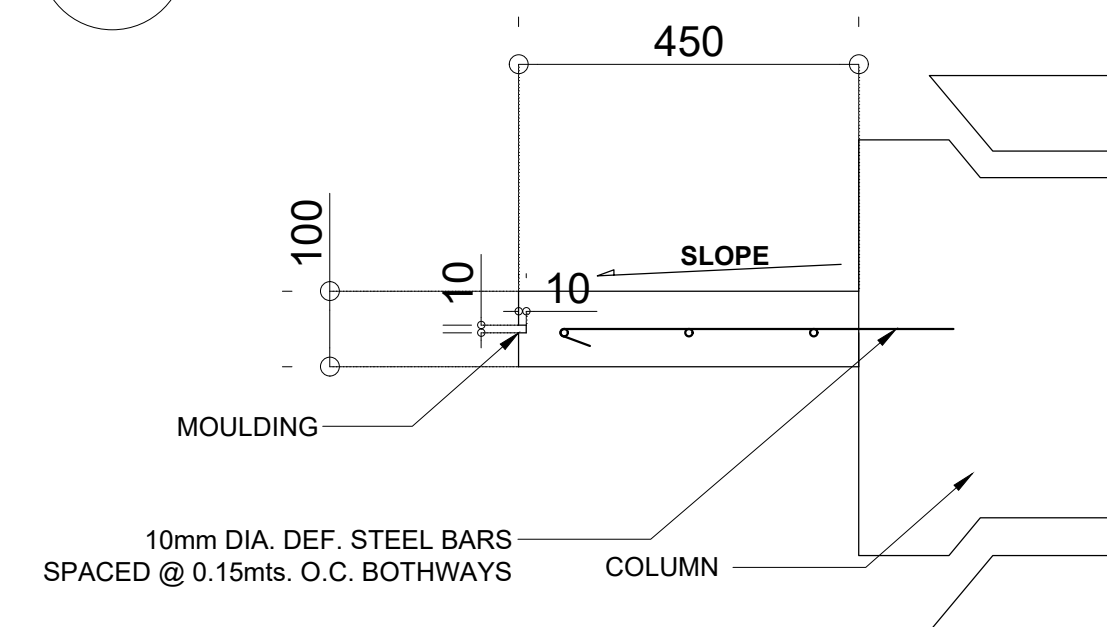

3
S-2
CONCRETE COUNTER DETAIL
SCALE: 1:10mts.

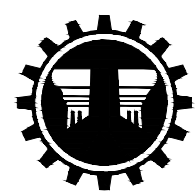

REPUBLIC OF THE PHILIPPINES
DEPARTMENT OF PUBLIC WORKS AND HIGHWAYS
NEGROS ISLAND REGION
NEGROS OCCIDENTAL 5TH DEO
SAN CARLOS CITY, NEGROS OCCIDENTAL

PROJECT NAME AND LOCATION
DETAILED ENGINEERING DESIGN PLAN FOR
CONSTRUCTION (COMPLETION) OF
DPWH BUILDING OF NEGROS OCCIDENTAL SUB
DEO, SAN CARLOS CITY, NEGROS OCCIDENTAL
BRGY. PUNAO, SA CARLOS CITY, NEGROS OCCIDENTAL

SHEET CONTENTS
GUARHOUSE 1 (MAIN) FOUNDATION PLAN,
GUARDHOUSE 1 (MAIN) ROOF BEAM PLAN, C1-F1
DETAIL, RB-1 DETAIL, RB-1 SECTION DETAIL,
CONCRETE LEDGE DETAIL,
CONCRETE COUNTER DETAIL

PREPARED:
MICHAEL JOHN W. GILLESANIA
ENGINEER II
DATE:








REVIEWED:
JANNA ROSE G. ATIENZA
ENGINEER II
DATE:

SUBMITTED:
VENGIE C. MORACA
OIC CHIEF PLANNING AND DESIGN SECTION
DATE:

RECOMMENDED:
PEDRITO R. BAUTISTA
ASSISTANT DISTRICT ENGINEER
DATE:

APPROVED:
JUAN ALFONSO G. JORBINA, SR.
OIC, DISTRICT ENGINEER
DATE:

SET NO. SHEET NO.
S-2 9
2 4

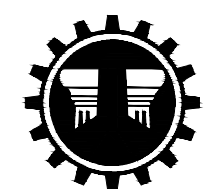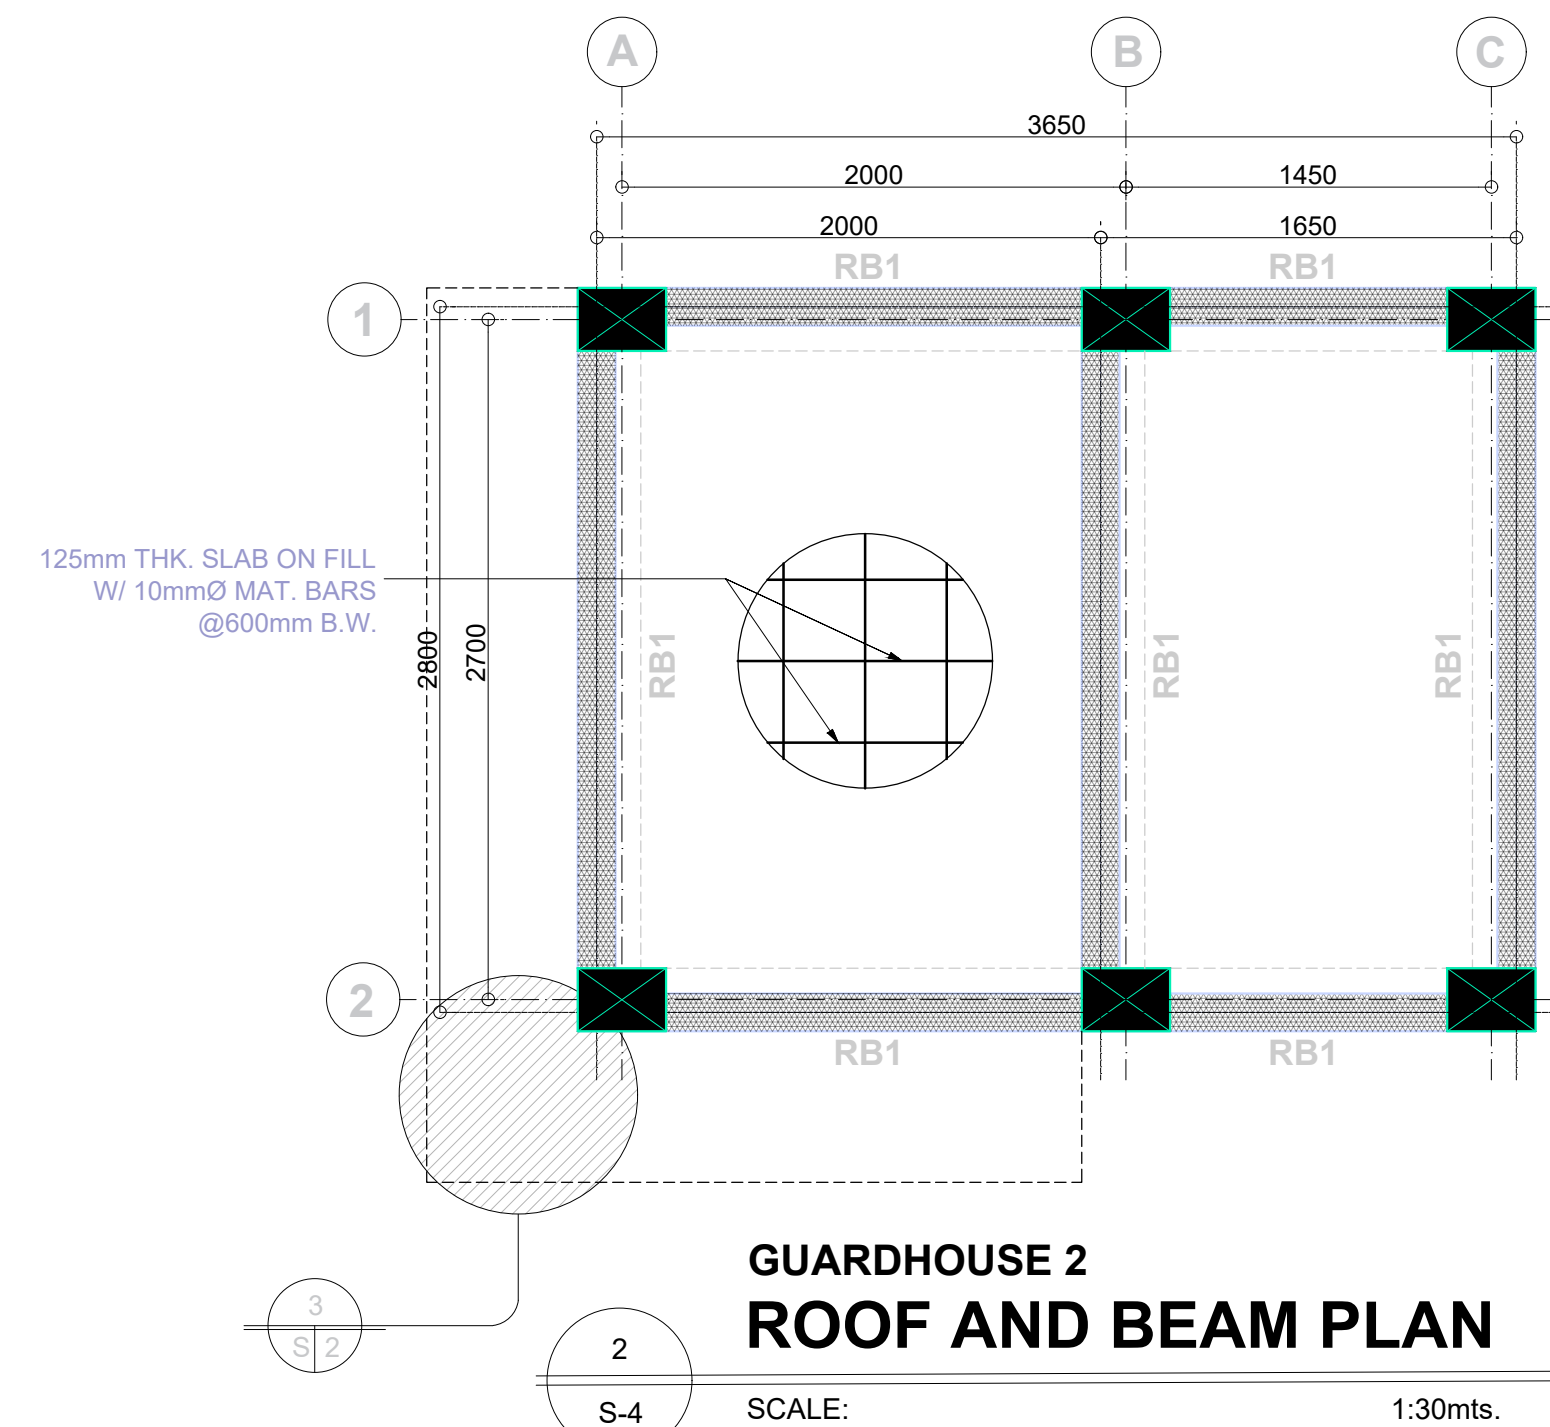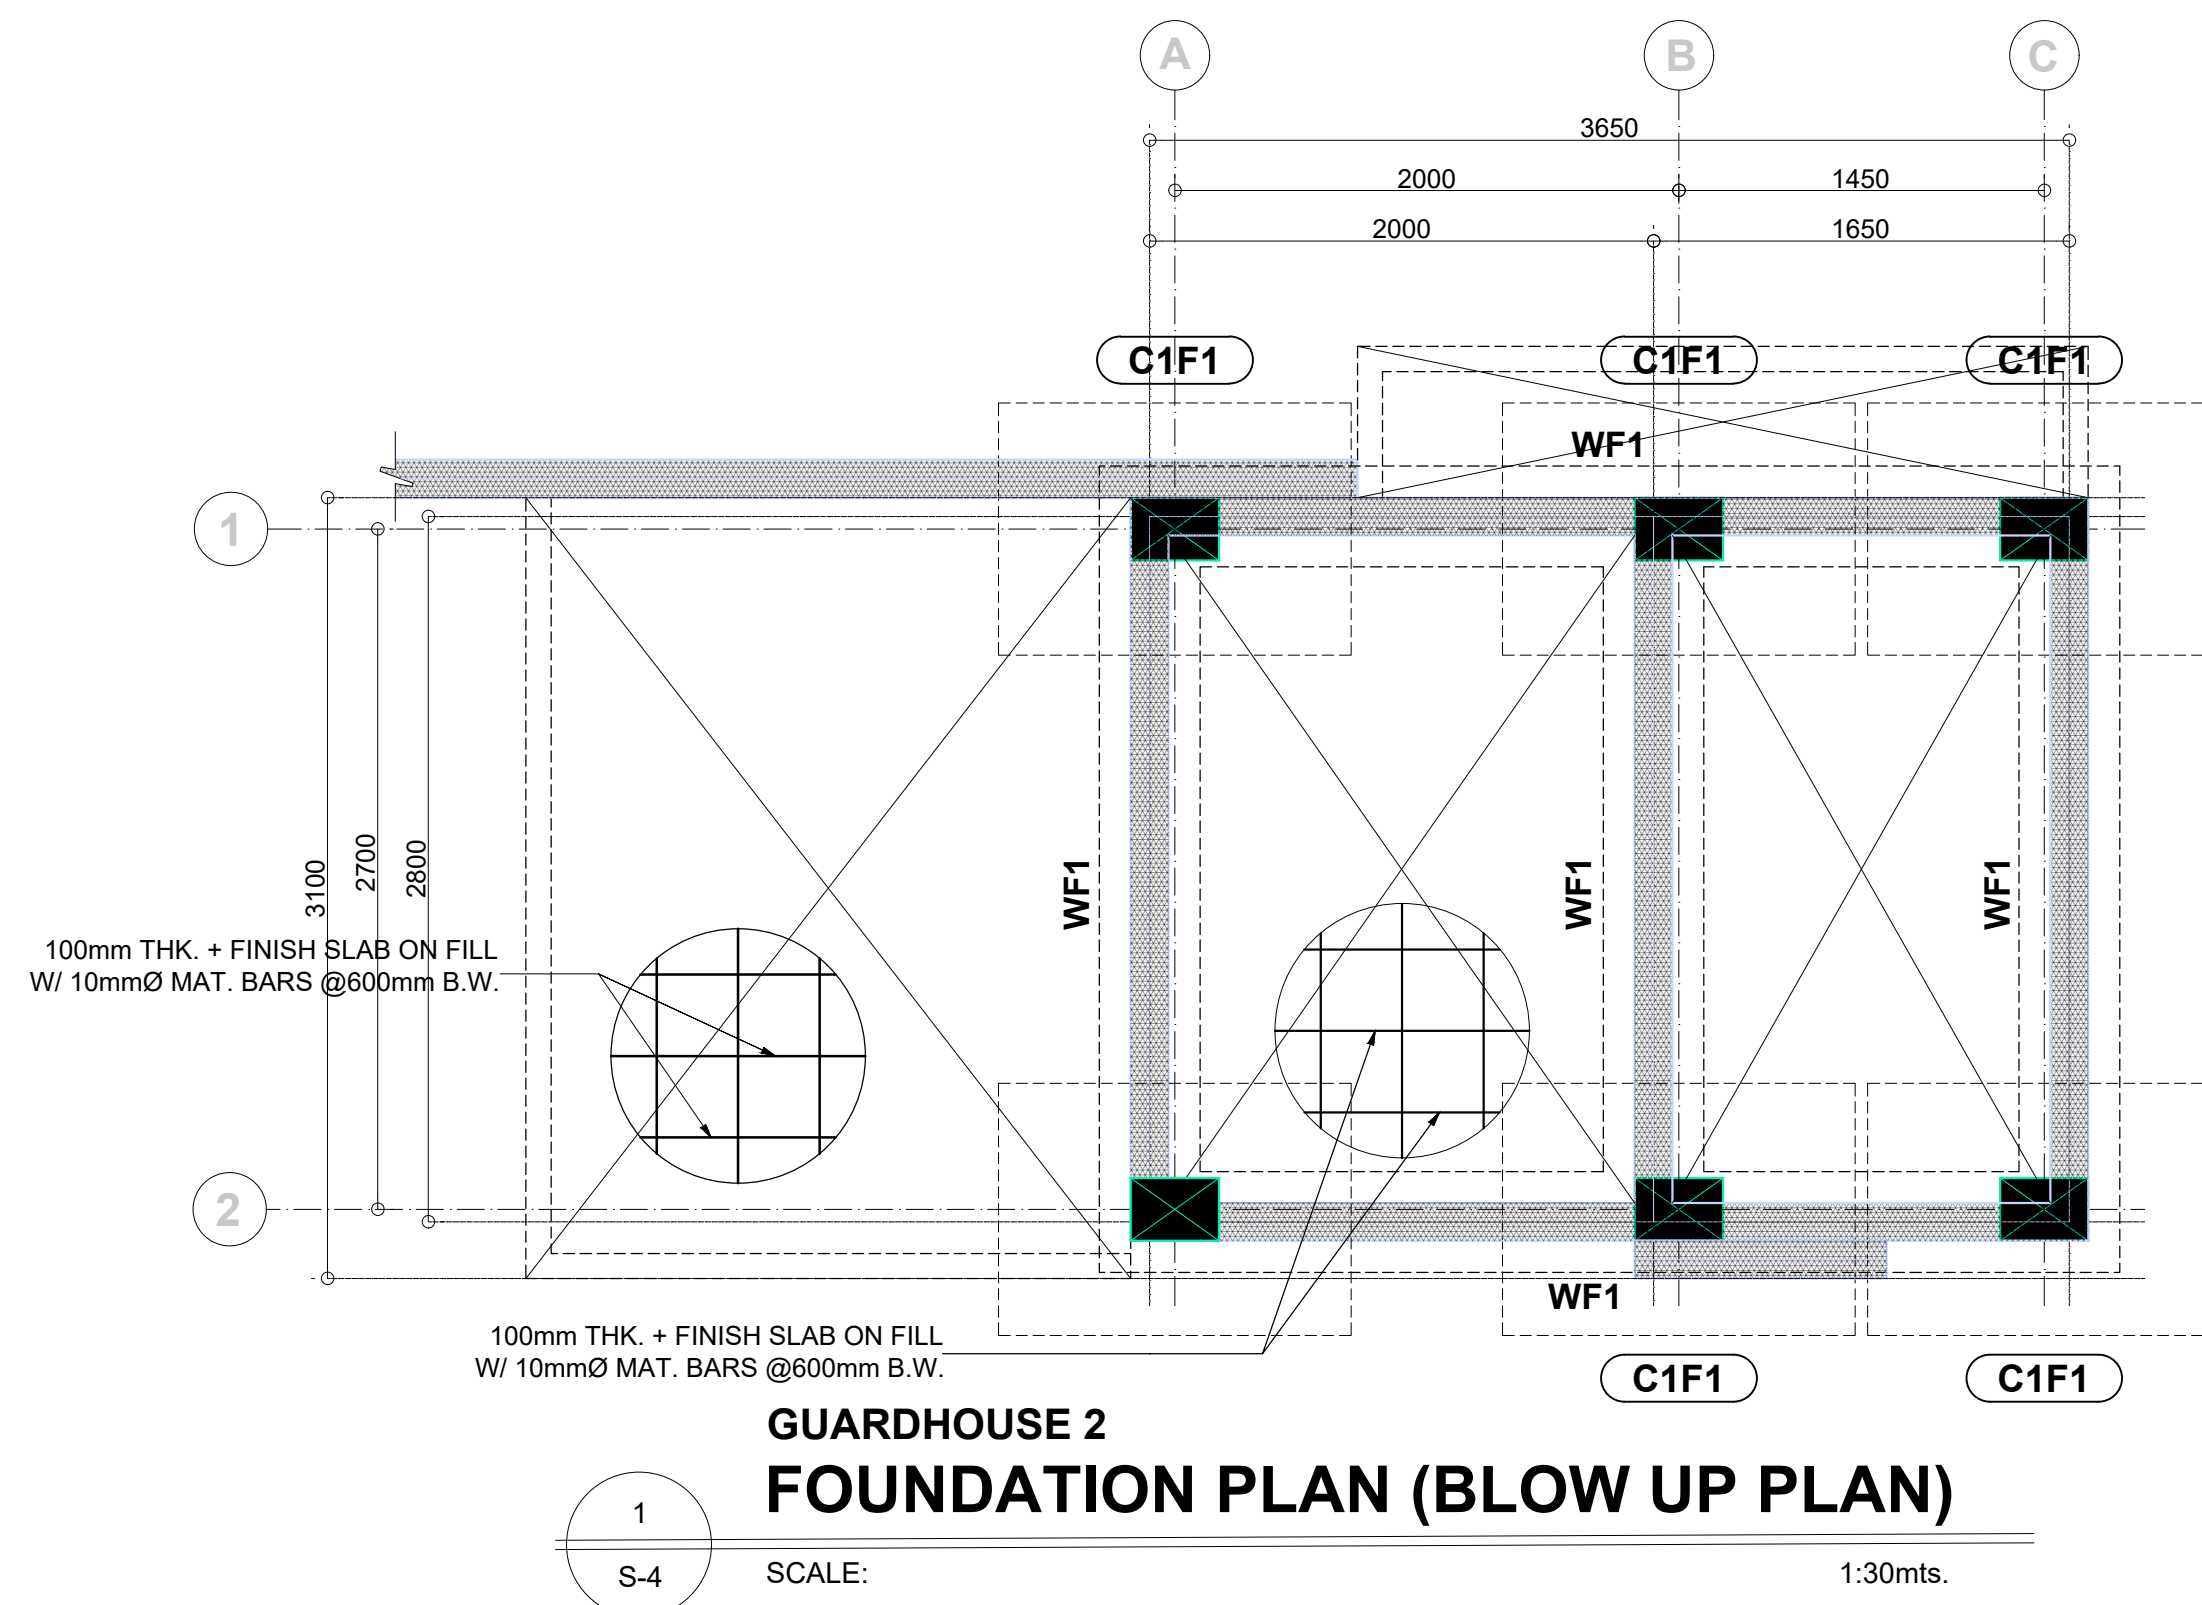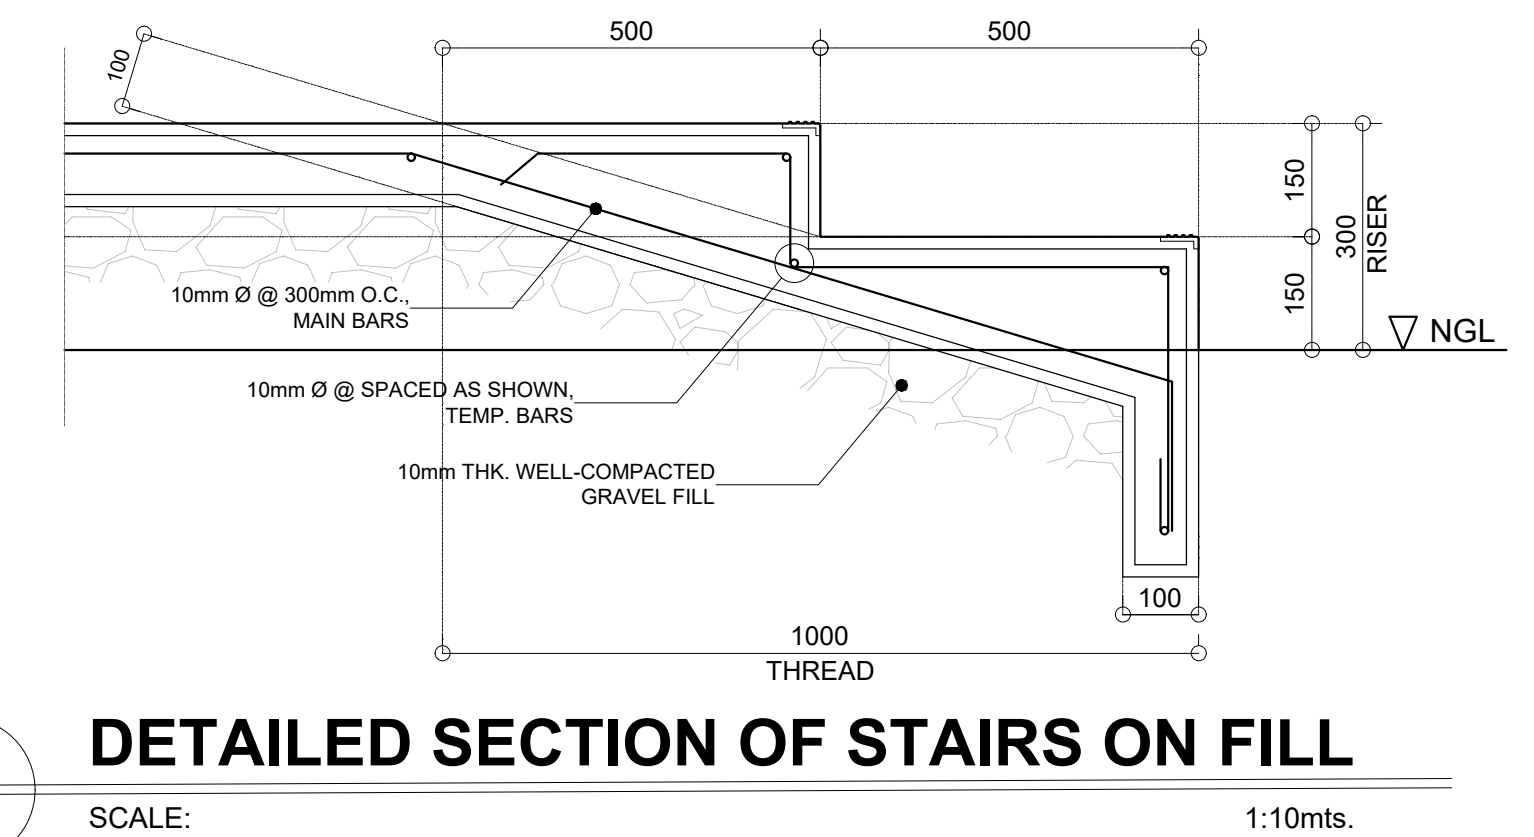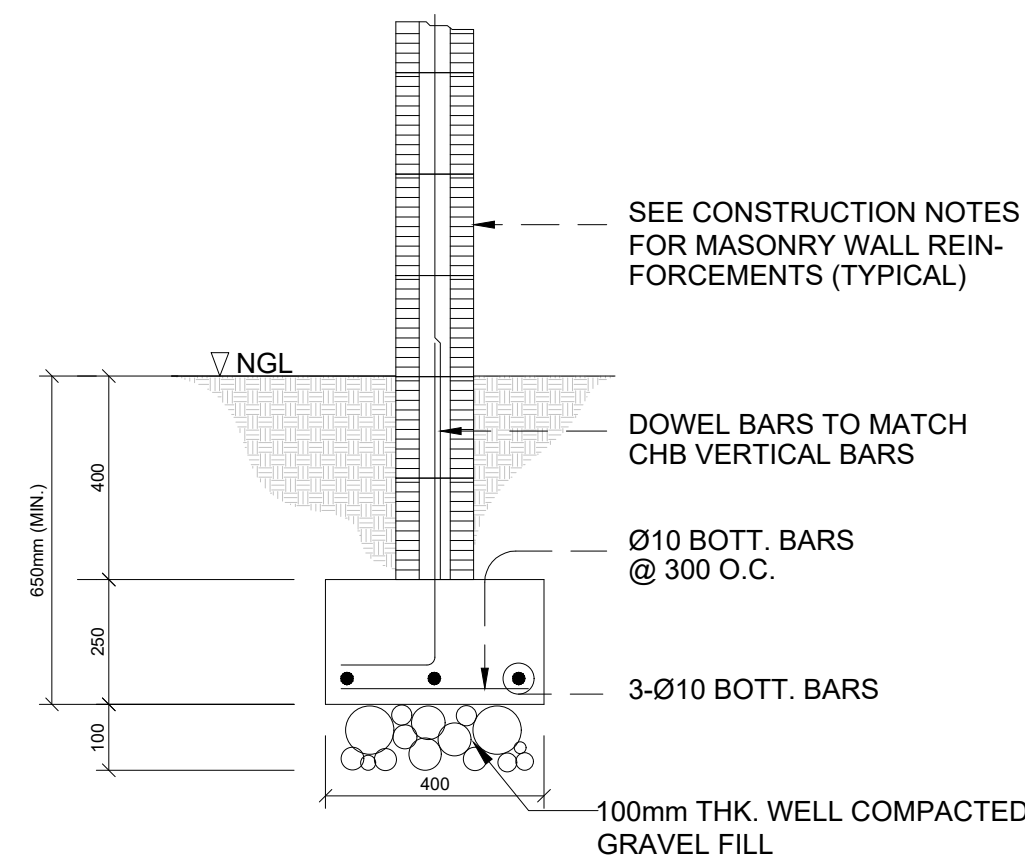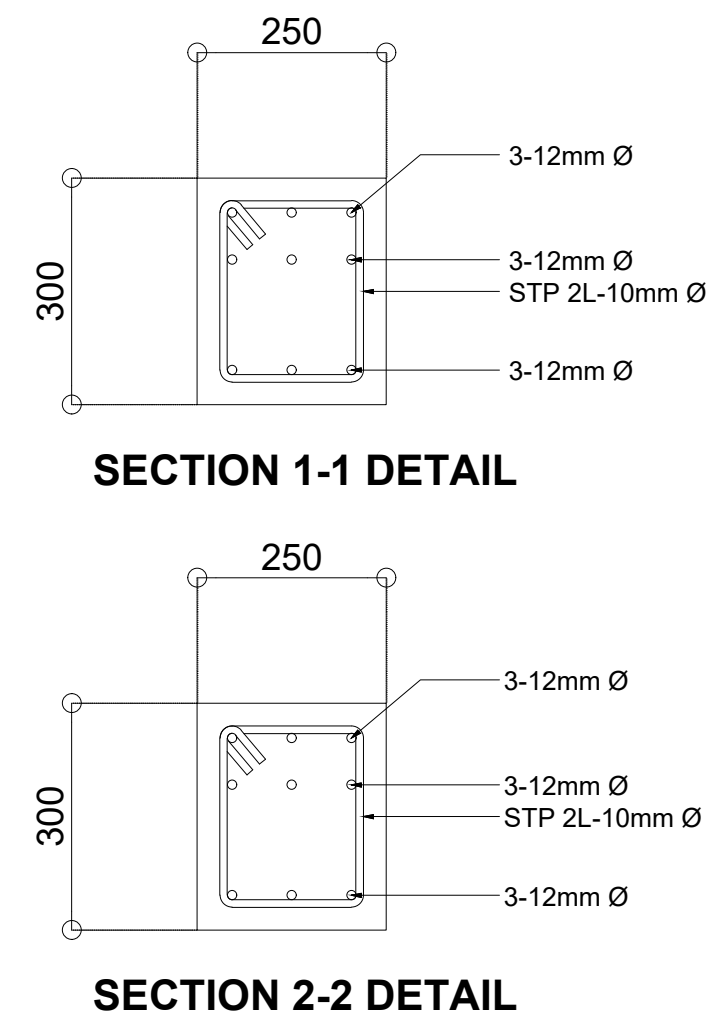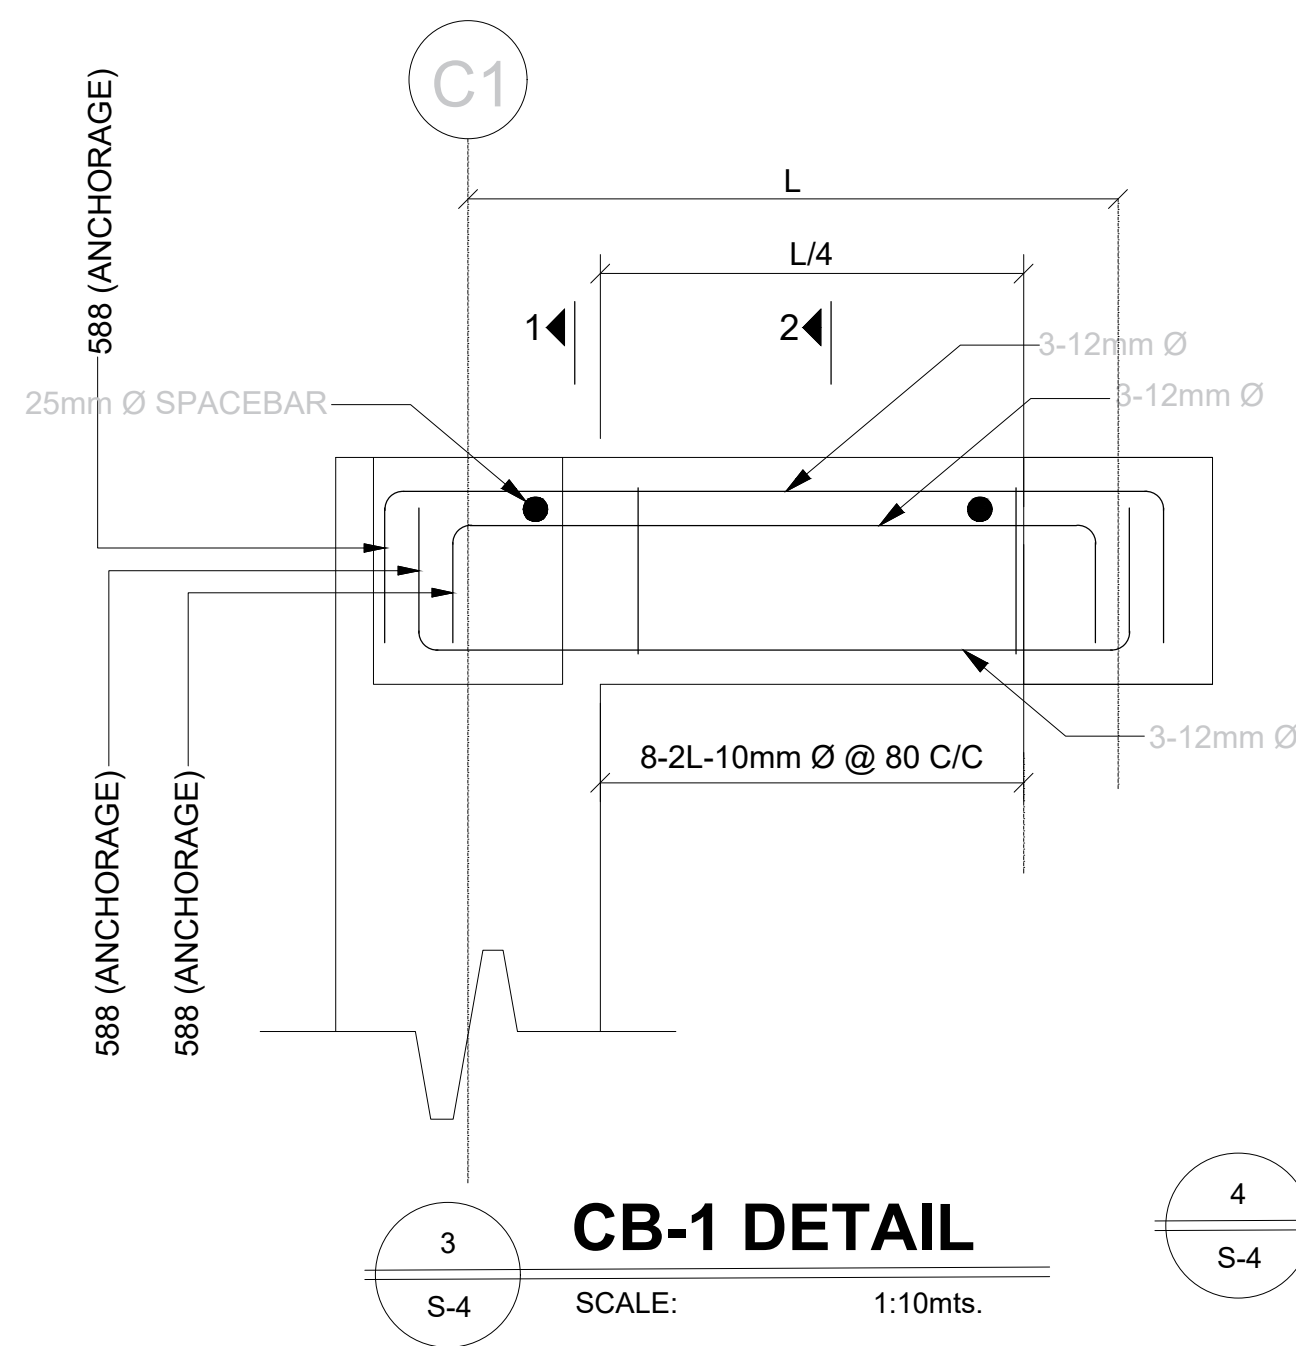

REPUBLIC OF THE PHILIPPINES
DEPARTMENT OF PUBLIC WORKS AND HIGHWAYS
NEGROS ISLAND REGION
NEGROS OCCIDENTAL 5TH DEO
SAN CARLOS CITY, NEGROS OCCIDENTAL

PROJECT NAME AND LOCATION
DETAILED ENGINEERING DESIGN PLAN FOR
CONSTRUCTION (COMPLETION) OF
DPWH BUILDING OF NEGROS OCCIDENTAL SUB
DEO, SAN CARLOS CITY, NEGROS OCCIDENTAL
BRGY. PUNAO, SA CARLOS CITY, NEGROS OCCIDENTAL

SHEET CONTENTS
GUARDHOUSE 2 FOUNDATION PLAN (BLOW UP
PLAN), GUARDHOUSE 2 ROOF AND BEAM PLAN, CB-1
DETAIL, CB-1 SECTION DETAIL, WF-1 DETAIL

PREPARED:
MICHAEL JOHN W. GILLESANIA
ENGINEER II
DATE:


REVIEWED:
JANNA ROSE G. ATIENZA
ENGINEER II
DATE:

SUBMITTED:
VENGIE C. MORACA
OIC CHIEF PLANNING AND DESIGN SECTION
DATE:

RECOMMENDED:
PEDRITO R. BAUTISTA
ASSISTANT DISTRICT ENGINEER
DATE:


APPROVED:
JUAN ALFONSO C. JORBINA, SR.
OIC, DISTRICT ENGINEER
DATE:

SET NO.
S-4
4
SHEET NO.
11

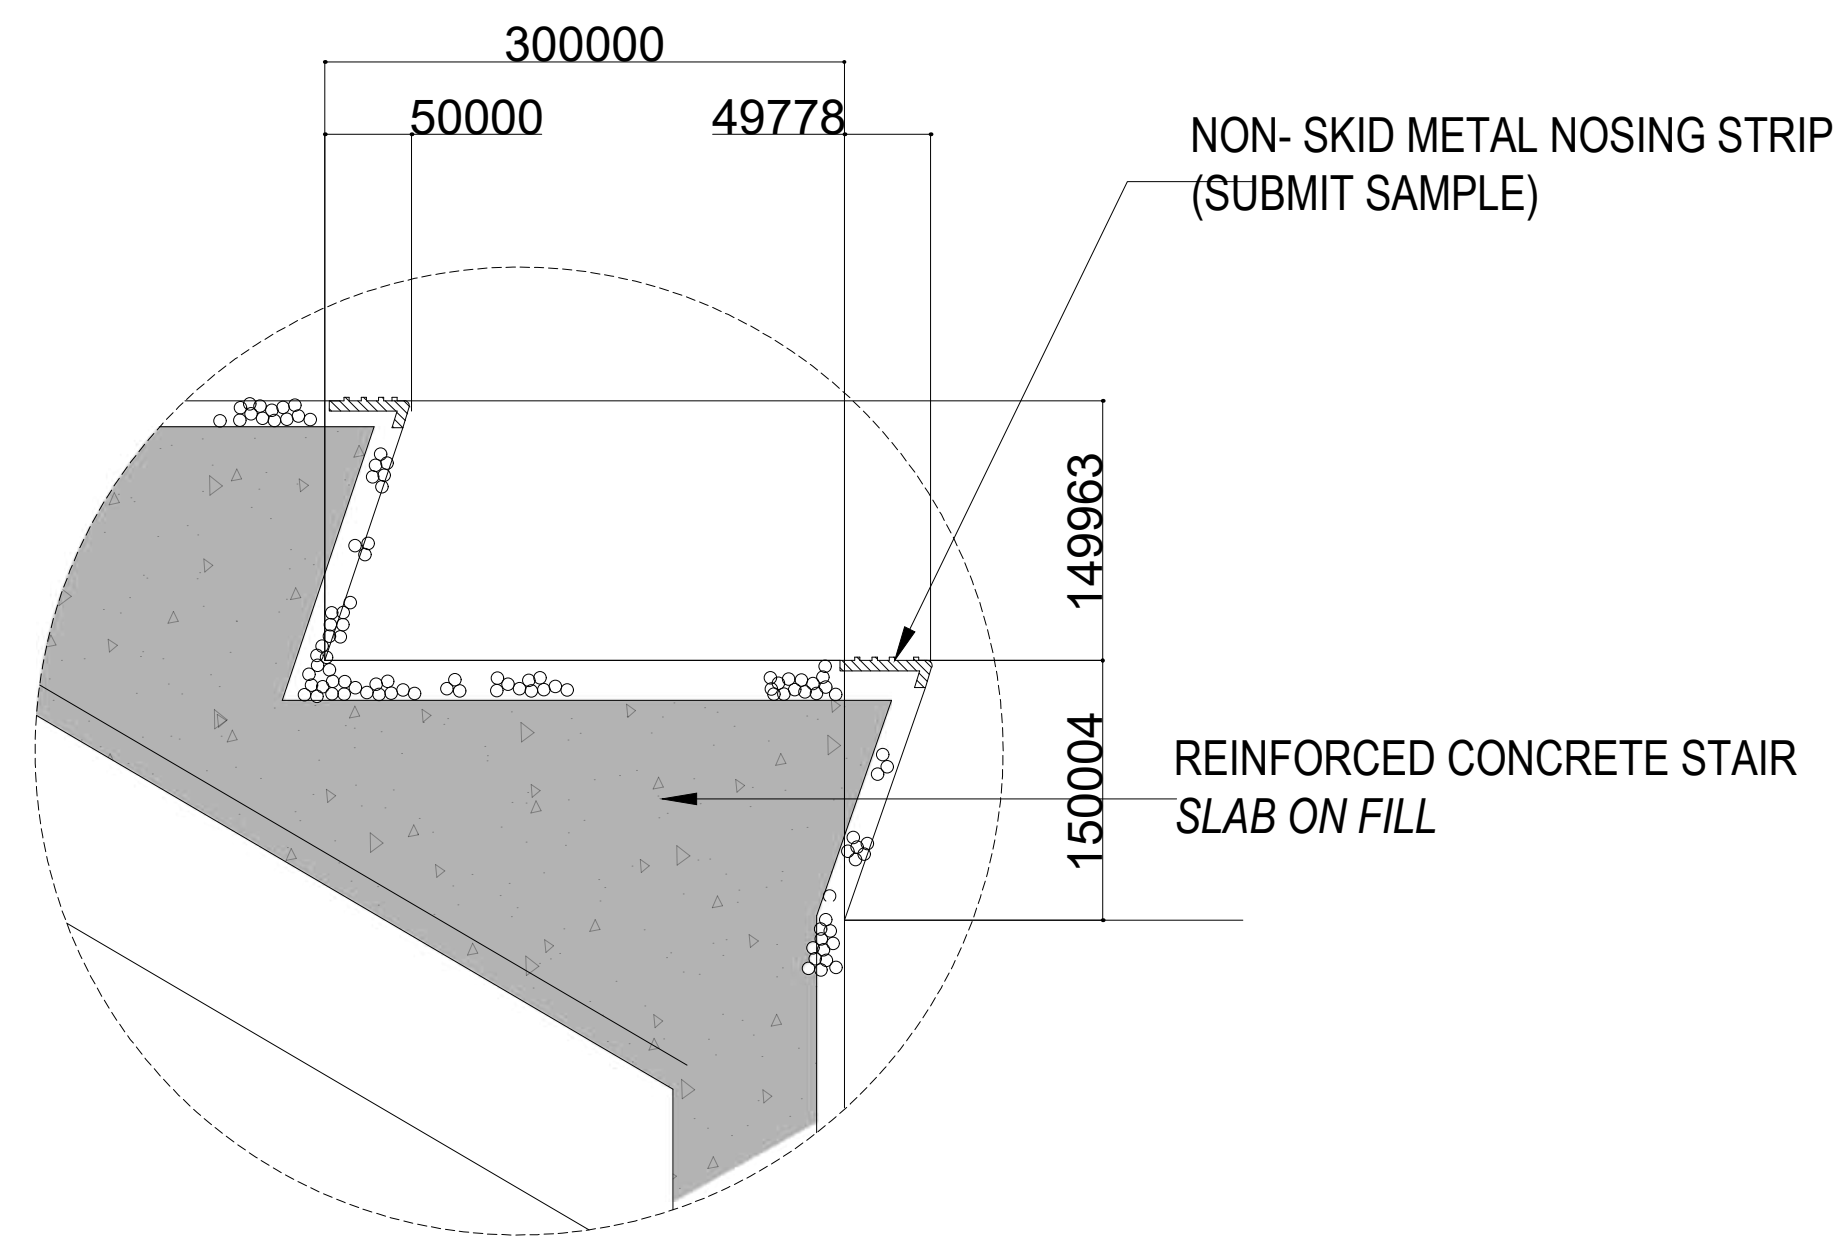


(NON SKID METAL
SPOT DETAIL NOSING STRIP)

SCALE: 1:100m.

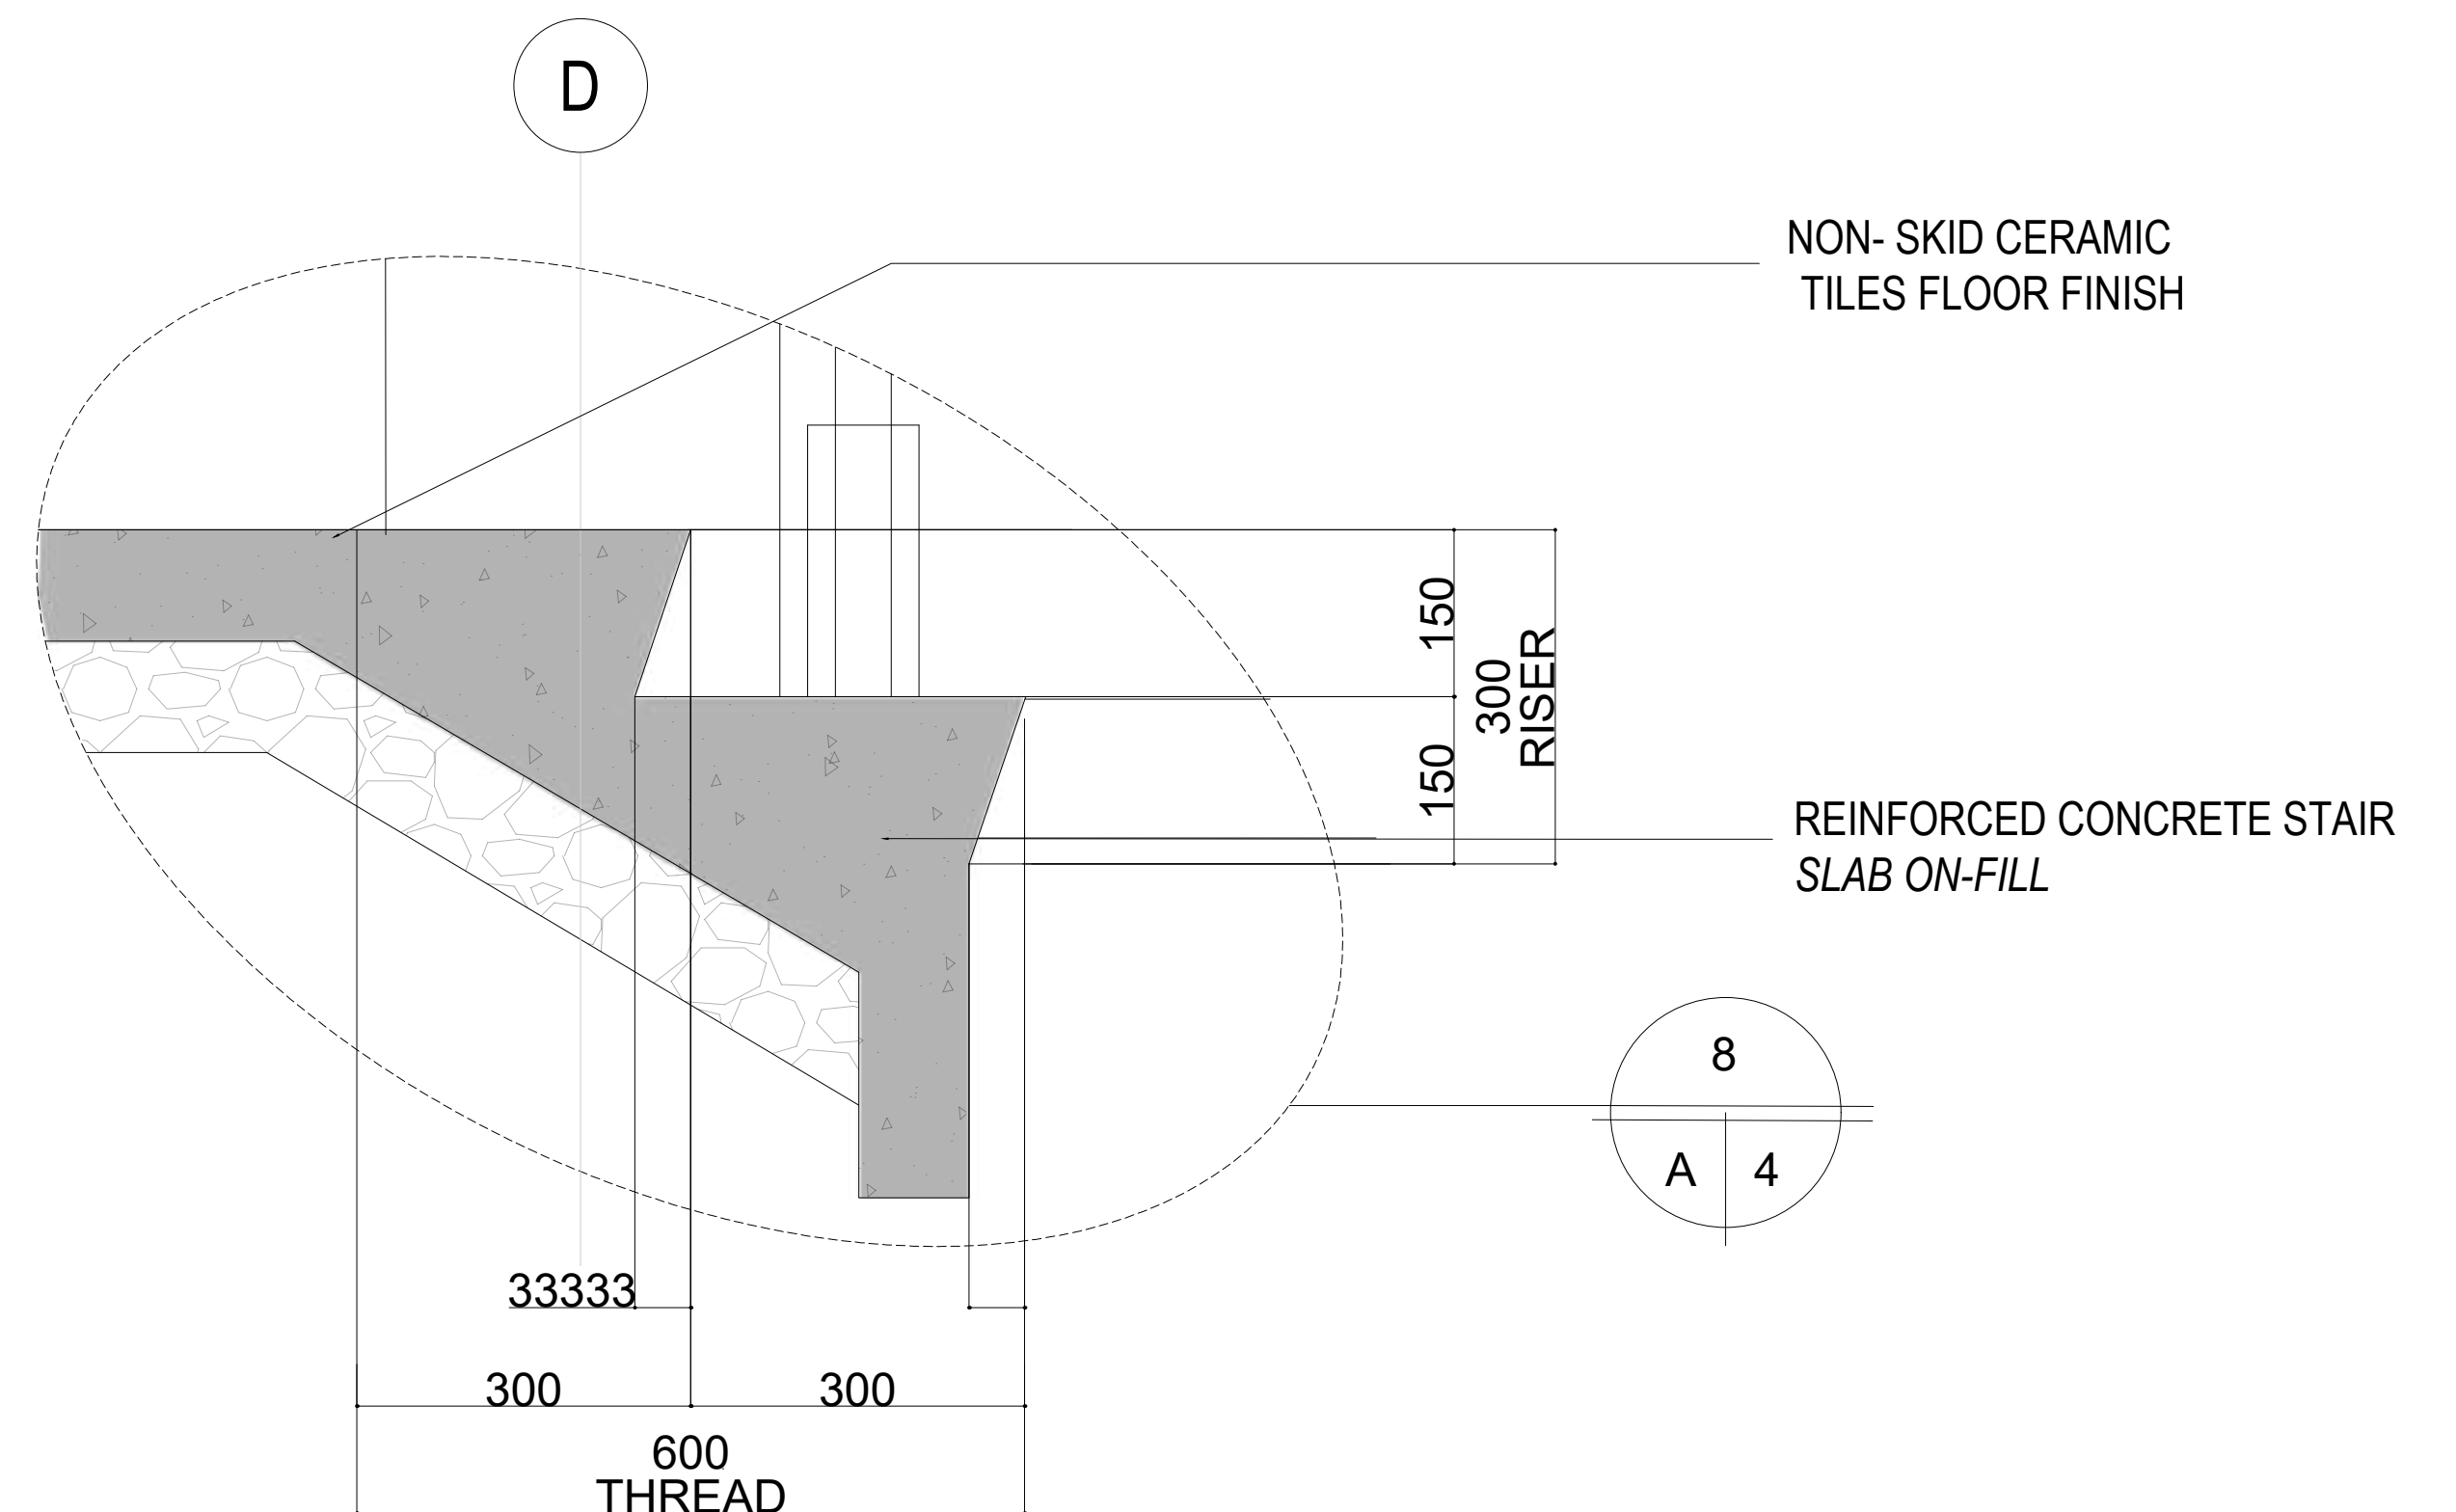

SPOT DETAIL (RC STAIR)

SCALE: 1:100m.

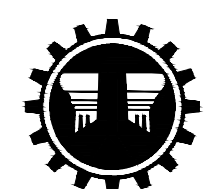

REPUBLIC OF THE PHILIPPINES
DEPARTMENT OF PUBLIC WORKS AND HIGHWAYS
NEGROS ISLAND REGION
NEGROS OCCIDENTAL 5TH DEO
SAN CARLOS CITY, NEGROS OCCIDENTAL

PROJECT NAME AND LOCATION
DETAILED ENGINEERING DESIGN PLAN FOR
CONSTRUCTION (COMPLETION) OF
DPWH BUILDING OF NEGROS OCCIDENTAL SUB
DEO, SAN CARLOS CITY, NEGROS OCCIDENTAL
BRGY. PUNAO, SA CARLOS CITY, NEGROS OCCIDENTAL

SHEET CONTENTS
NON-SKID METAL NOSING STRIP (SPOT DETAIL)
RC STAIR (SPOT DETAIL)

PREPARED:
MICHAEL JOHN W. GILLESANIA
ENGINEER II
DATE:


REVIEWED:
JANNA ROSE G. ATIENZA
ENGINEER II
DATE:

SUBMITTED:
VENGIE C. MORACA
OIC CHIEF, PLANNING AND DESIGN SECTION
DATE:


RECOMMENDED:
PEDRITO R. BAUTISTA
ASSISTANT DISTRICT ENGINEER
DATE:

APPROVED:
JUAN ALFONSO C. JORBINA, SR.
OIC, DISTRICT ENGINEER
DATE:


SET NO. SHEET NO.

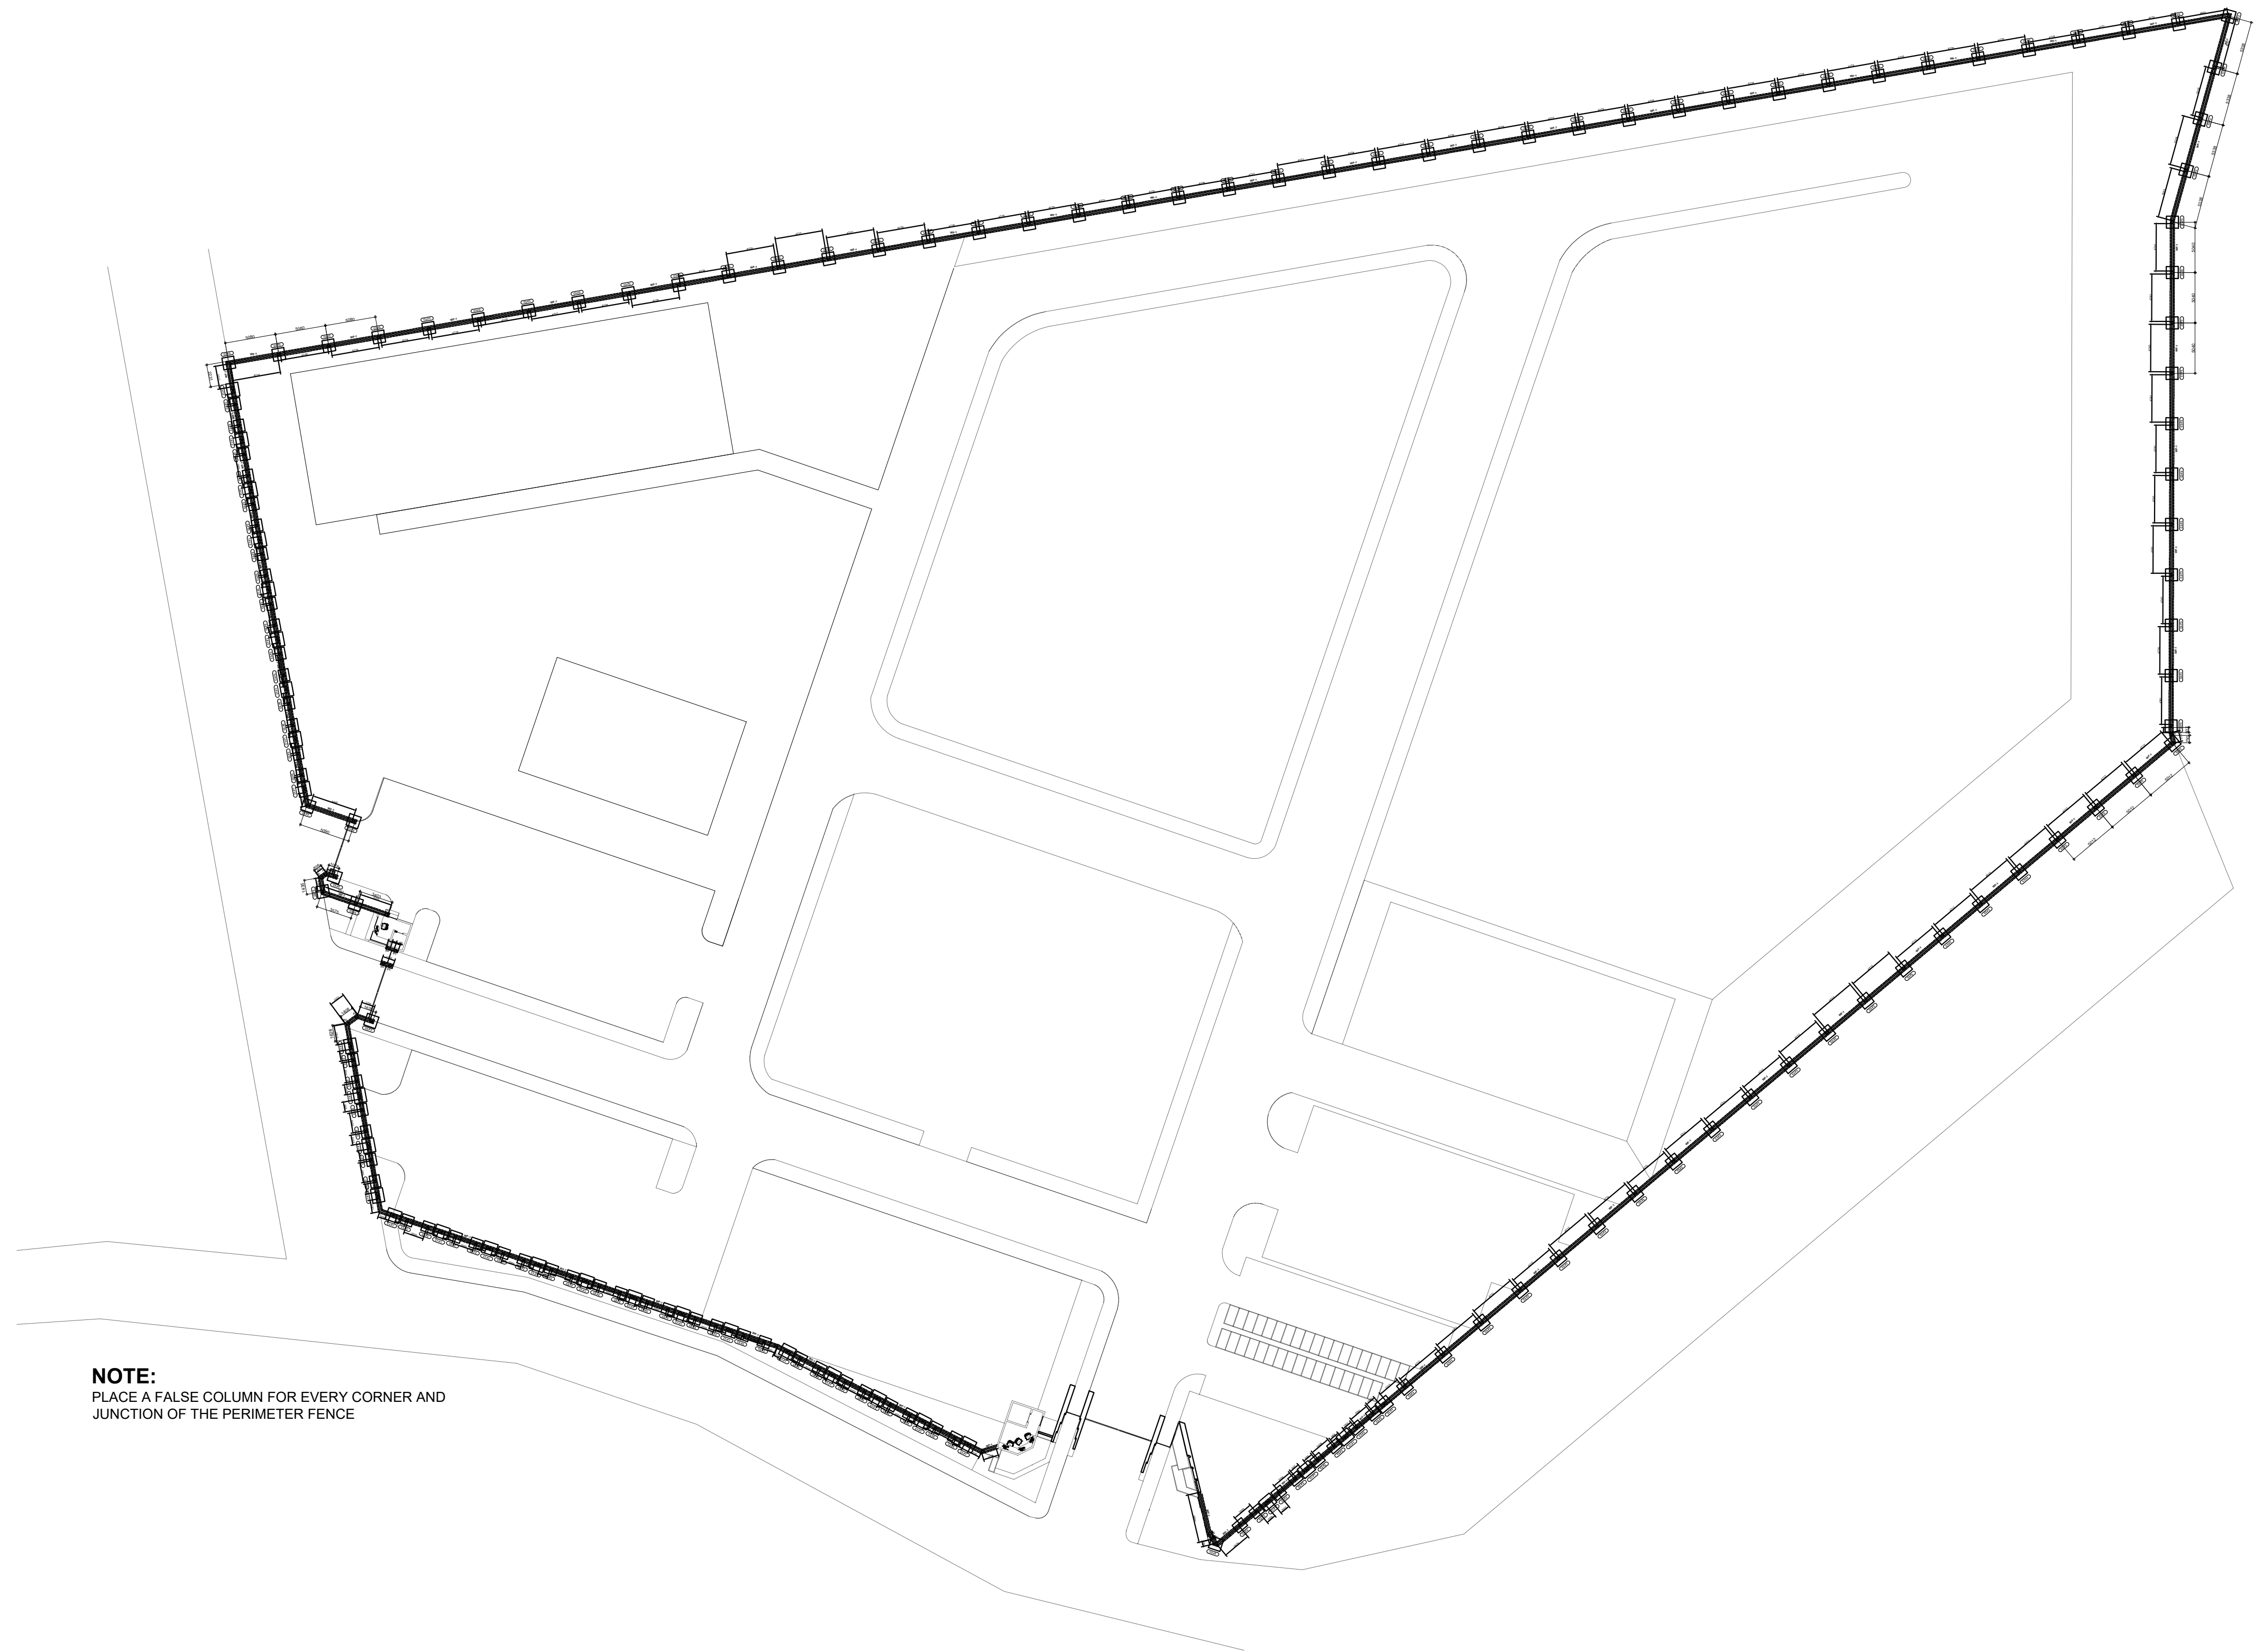

NOTE:
PLACE A FALSE COLUMN FOR EVERY CORNER AND
JUNCTION OF THE PERIMETER FENCE

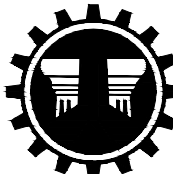 REPUBLIC OF THE PHILIPPINES DEPARTMENT OF PUBLIC WORKS AND HIGHWAYS NEGROS ISLAND REGION NEGROS OCCIDENTAL 5TH DEO SAN CARLOS CITY, NEGROS OCCIDENTAL	PROJECT NAME AND LOCATION	SHEET CONTENTS	DRAFTED:	REVIEWED:	SUBMITTED:	RECOMMENDED:	APPROVED:	SET NO.	SHEET NO.
	DETAILED ENGINEERING DESIGN PLAN FOR CONSTRUCTION (COMPLETION) OF DPWH BUILDING OF NEGROS OCCIDENTAL SUB DEO, SAN CARLOS CITY, NEGROS OCCIDENTAL BRGY. PUNAO, SA CARLOS CITY, NEGROS OCCIDENTAL	COLUMN LOCATION PLAN	CARMELLE DEMA M. DEMEGILIO ENGINEERING ASSISTANT PREPARED: ORNIF JOHN A. CARATAO ARCHITECT	JANNA ROSE G. ATIENZA ENGINEER II DATE:	VENGIE C. MORACA OIC CHIEF PLANNING AND DESIGN SECTION DATE:	PEDRITO R. BAUTISTA ASSISTANT DISTRICT ENGINEER DATE:	JUAN ALFONSO C. JORBINA, SR. OIC, DISTRICT ENGINEER DATE:	S-2 2 2	2

C. GUARDHOUSE AND ENTRANCE/EXIT GATE

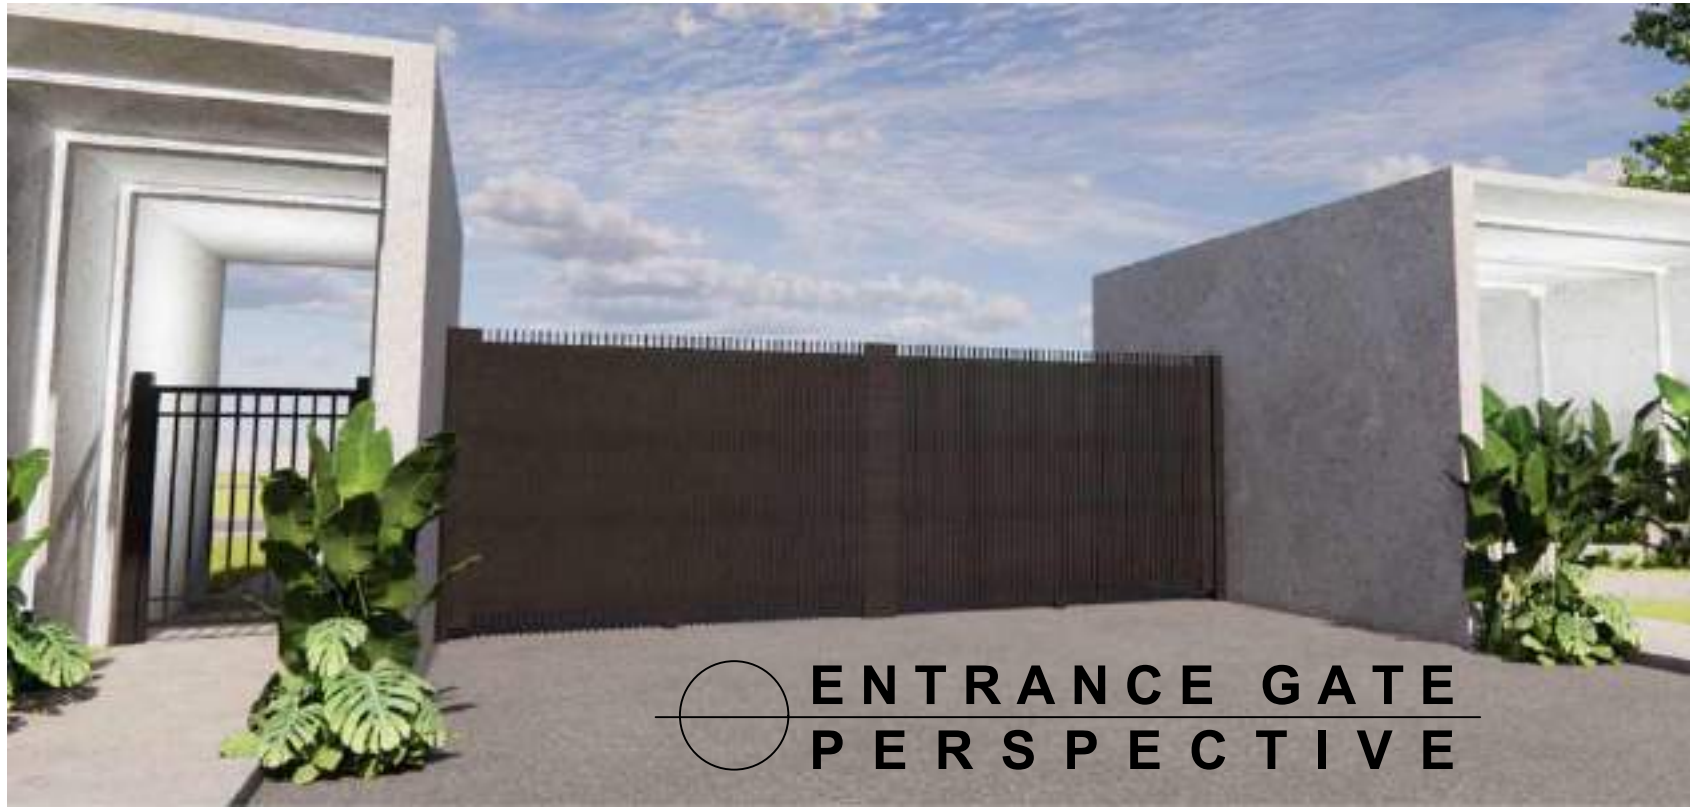

ENTRANCE GATE
PERSPECTIVE



GUARDHOUSE 1
PERSPECTIVE




GUARDHOUSE 2
PERSPECTIVE






EXIT GATE
PERSPECTIVE




1 PERSPECTIVE
A-2 NOT TO SCALE

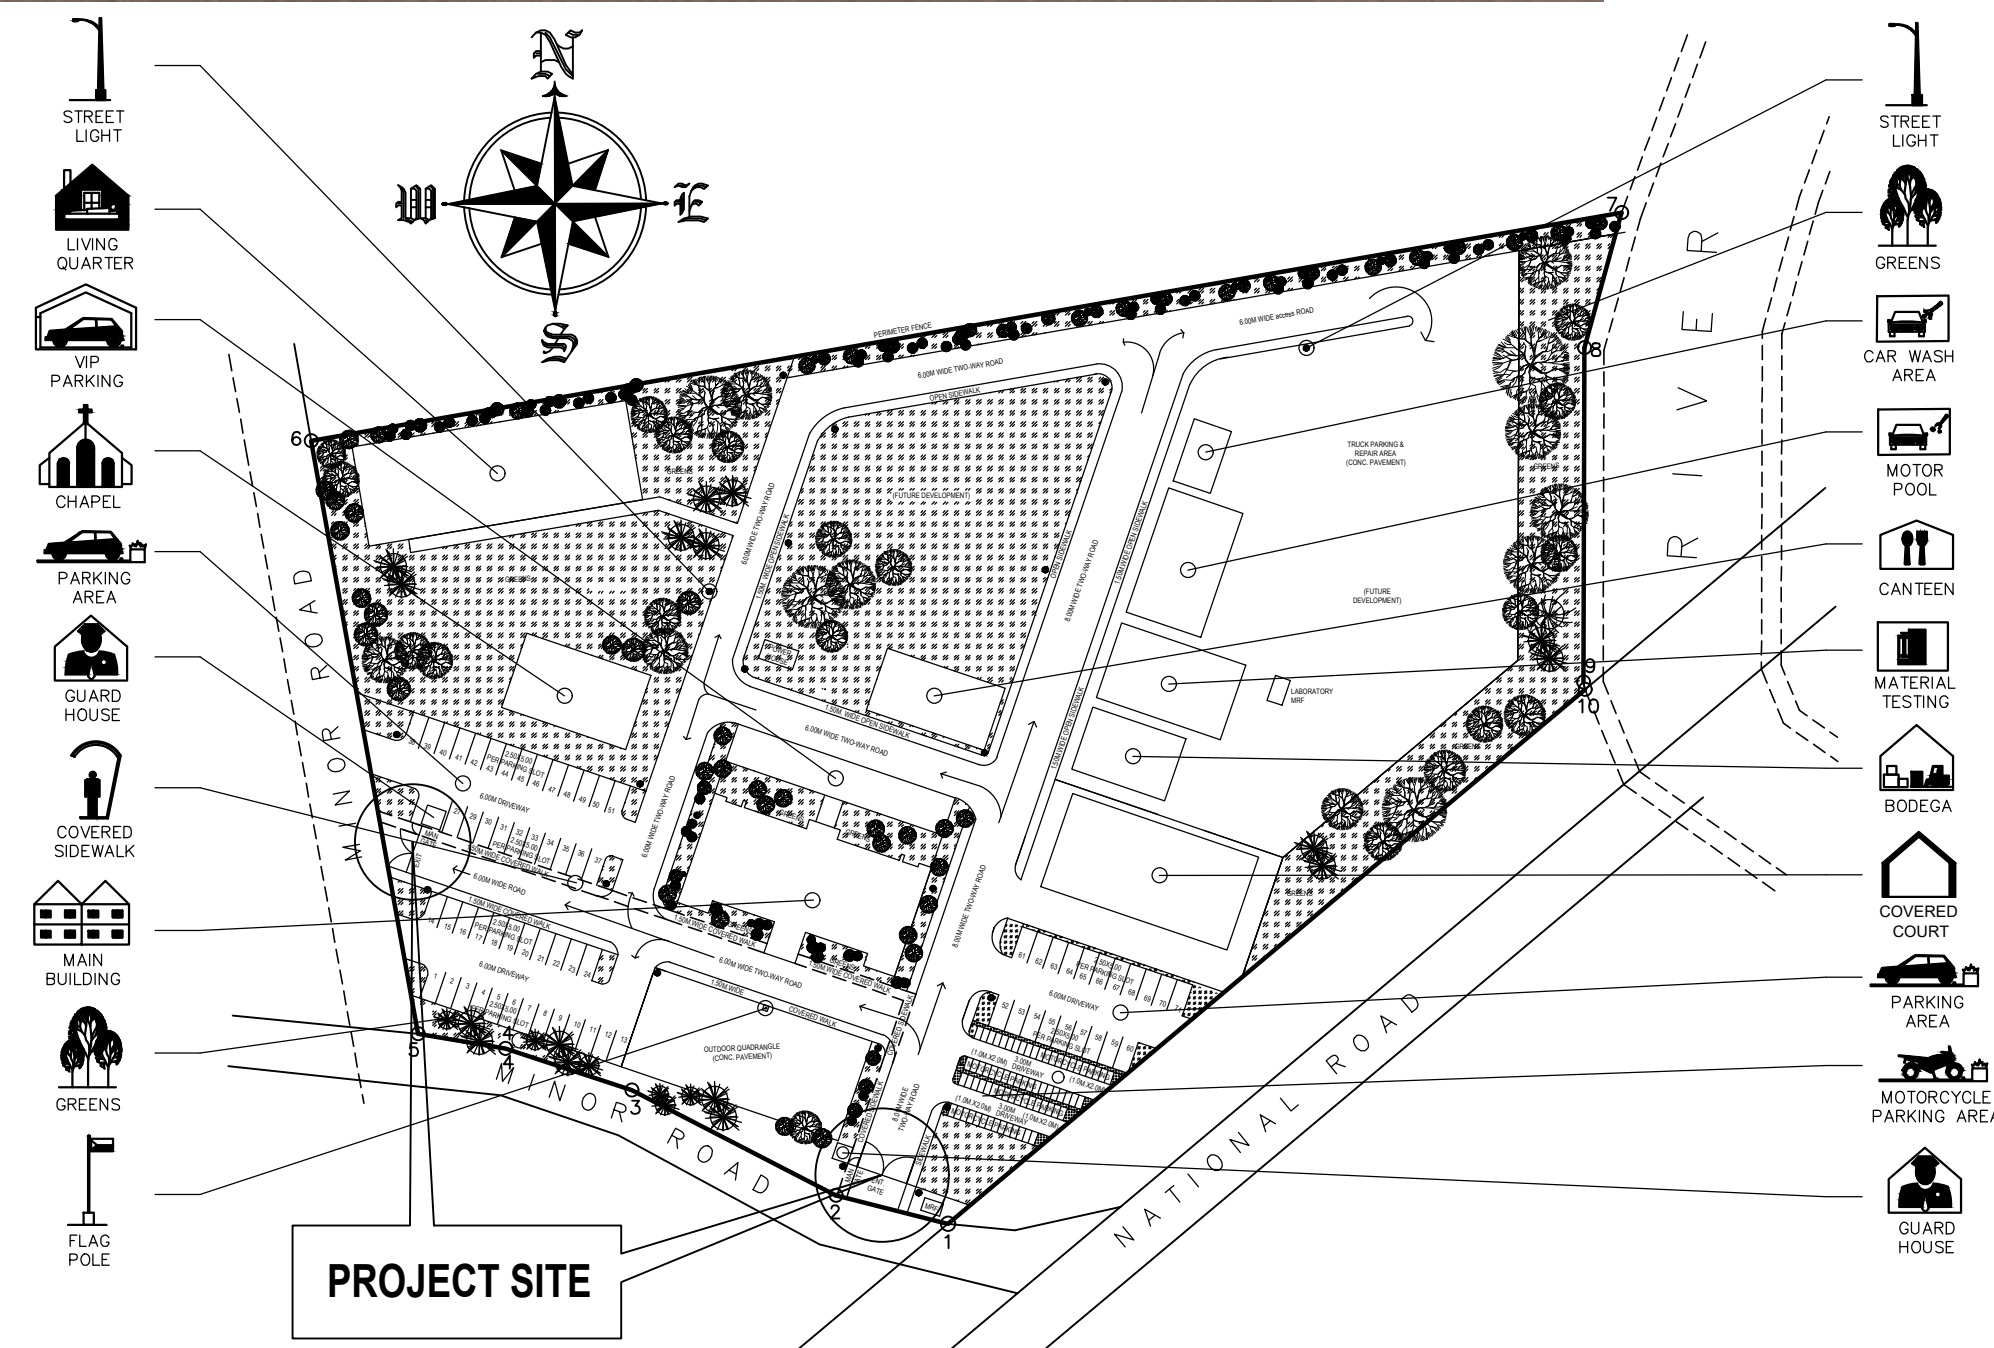






2 SITE DEVELOPMENT PLAN
A-2 NOT TO SCALE

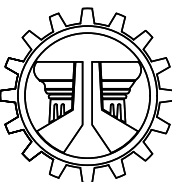  	REPUBLIC OF THE PHILIPPINES DEPARTMENT OF PUBLIC WORKS AND HIGHWAYS NEGROS ISLAND REGION NEGROS OCCIDENTAL 5TH DEO SAN CARLOS CITY, NEGROS OCCIDENTAL	PROJECT NAME AND LOCATION DETAILED ENGINEERING DESIGN PLAN FOR CONSTRUCTION (COMPLETION) OF DPWH BUILDING OF NEGROS OCCIDENTAL SUB DEO, SAN CARLOS CITY, NEGROS OCCIDENTAL BRGY. PUNAO, SA CARLOS CITY, NEGROS OCCIDENTAL	SHEET CONTENTS PERSPECTIVES SITE DEVELOPMENT PLAN	DESIGNED:	REVIEWED:	SUBMITTED:	RECOMMENDED:	APPROVED:	SET NO.	SHEET NO.
				 ORNIF JOHN A. CARATAO ARCHITECT	 JANNA ROSE G. ATIENZA ENGINEER II	 VENGIE C. MORACA OIC CHIEF, PLANNING AND DESIGN SECTION	 PEDRITO R. BAUTISTA ASSISTANT DISTRICT ENGINEER	 JUAN ALFONSO C. JORBINA, SR. OIC, DISTRICT ENGINEER		
				DATE:	DATE:	DATE:	DATE:	DATE:		

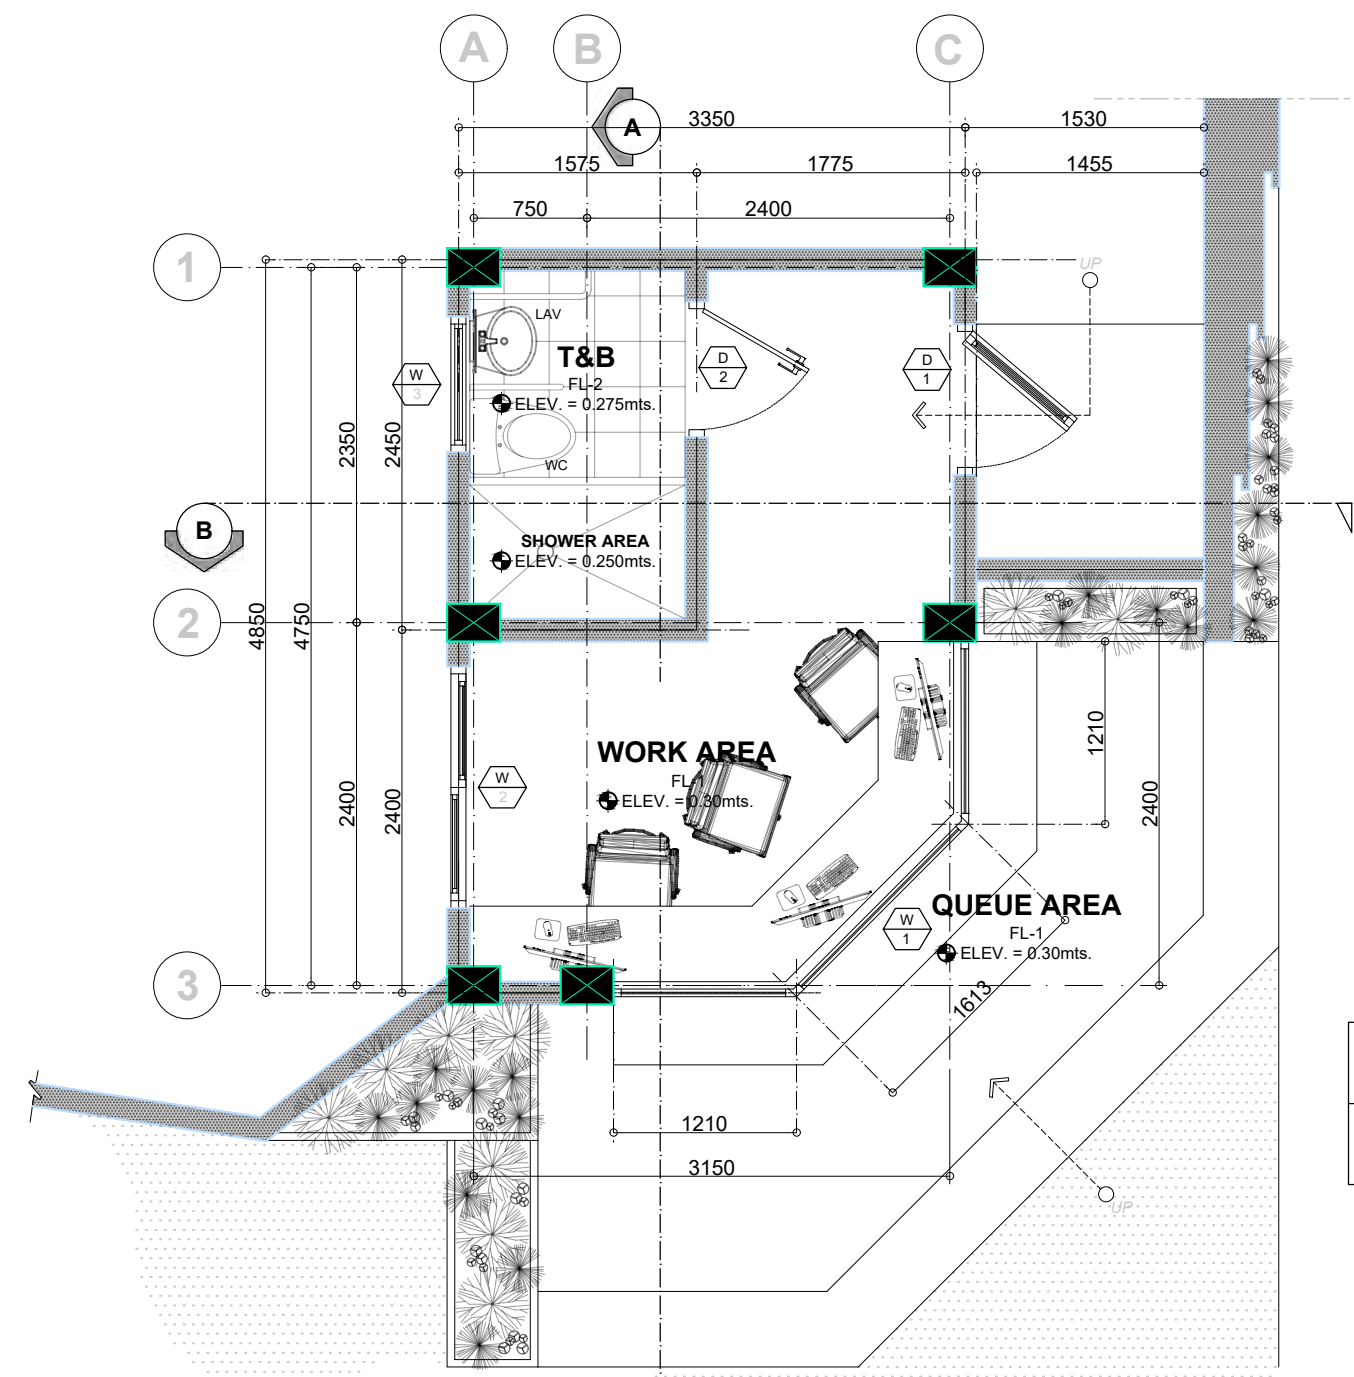

SCHEDULE OF FLOOR FINISHES:

FL-1	NON-SKID PLAIN CEMENT FLOOR FINISH WITH FLOOR HARDENER
FL-2	300mm X 300mm UNGLAZED FLOOR TILES

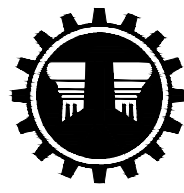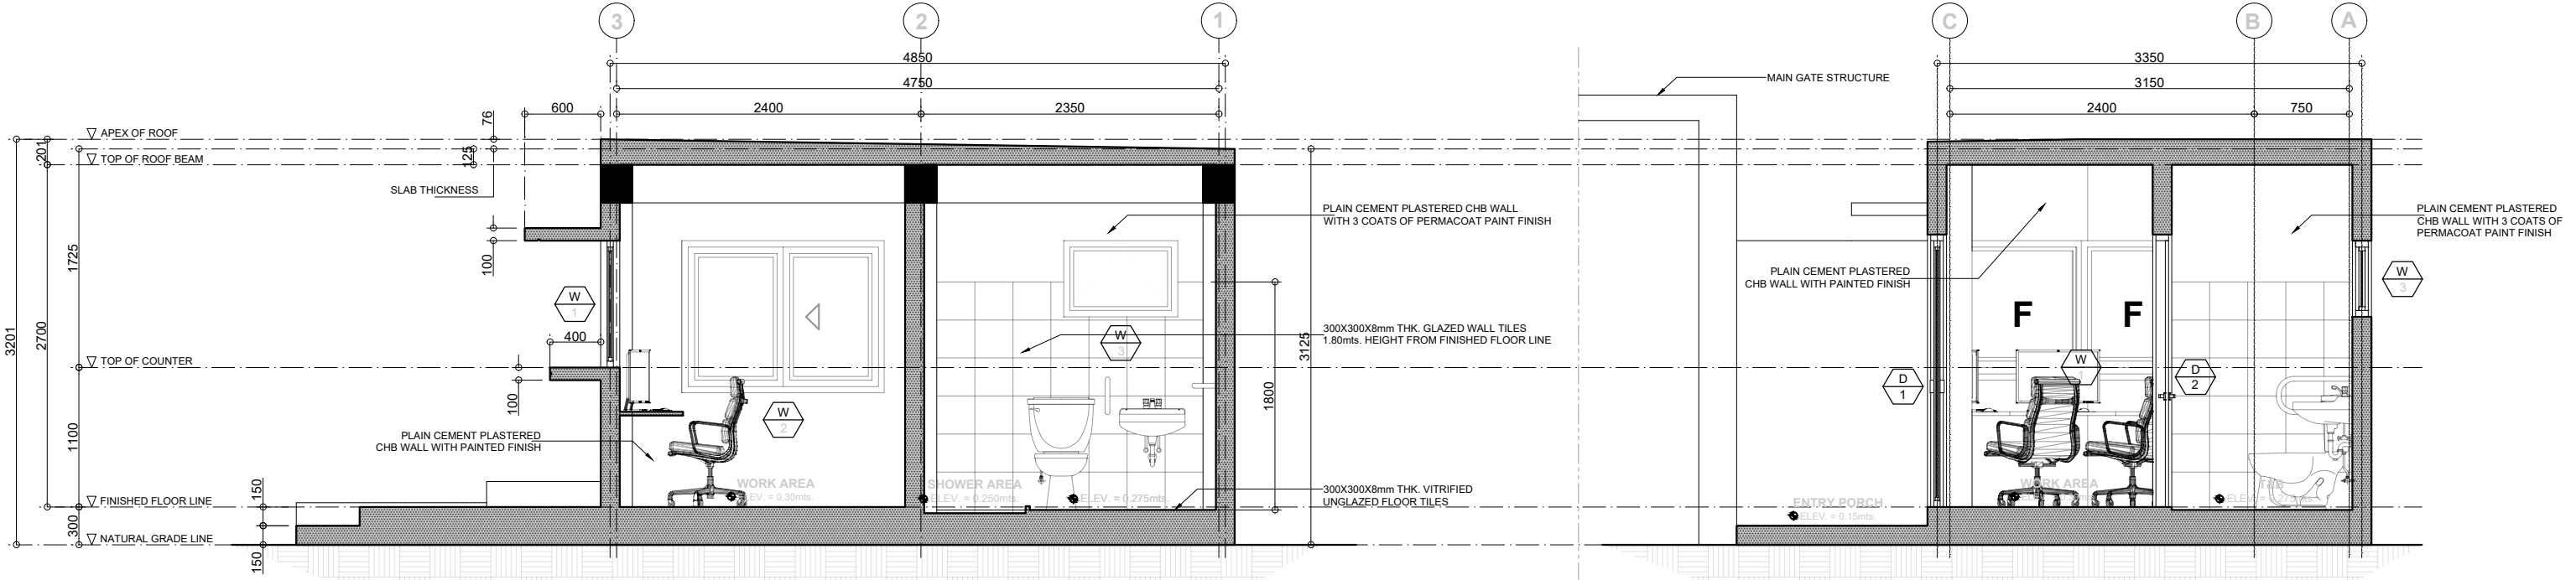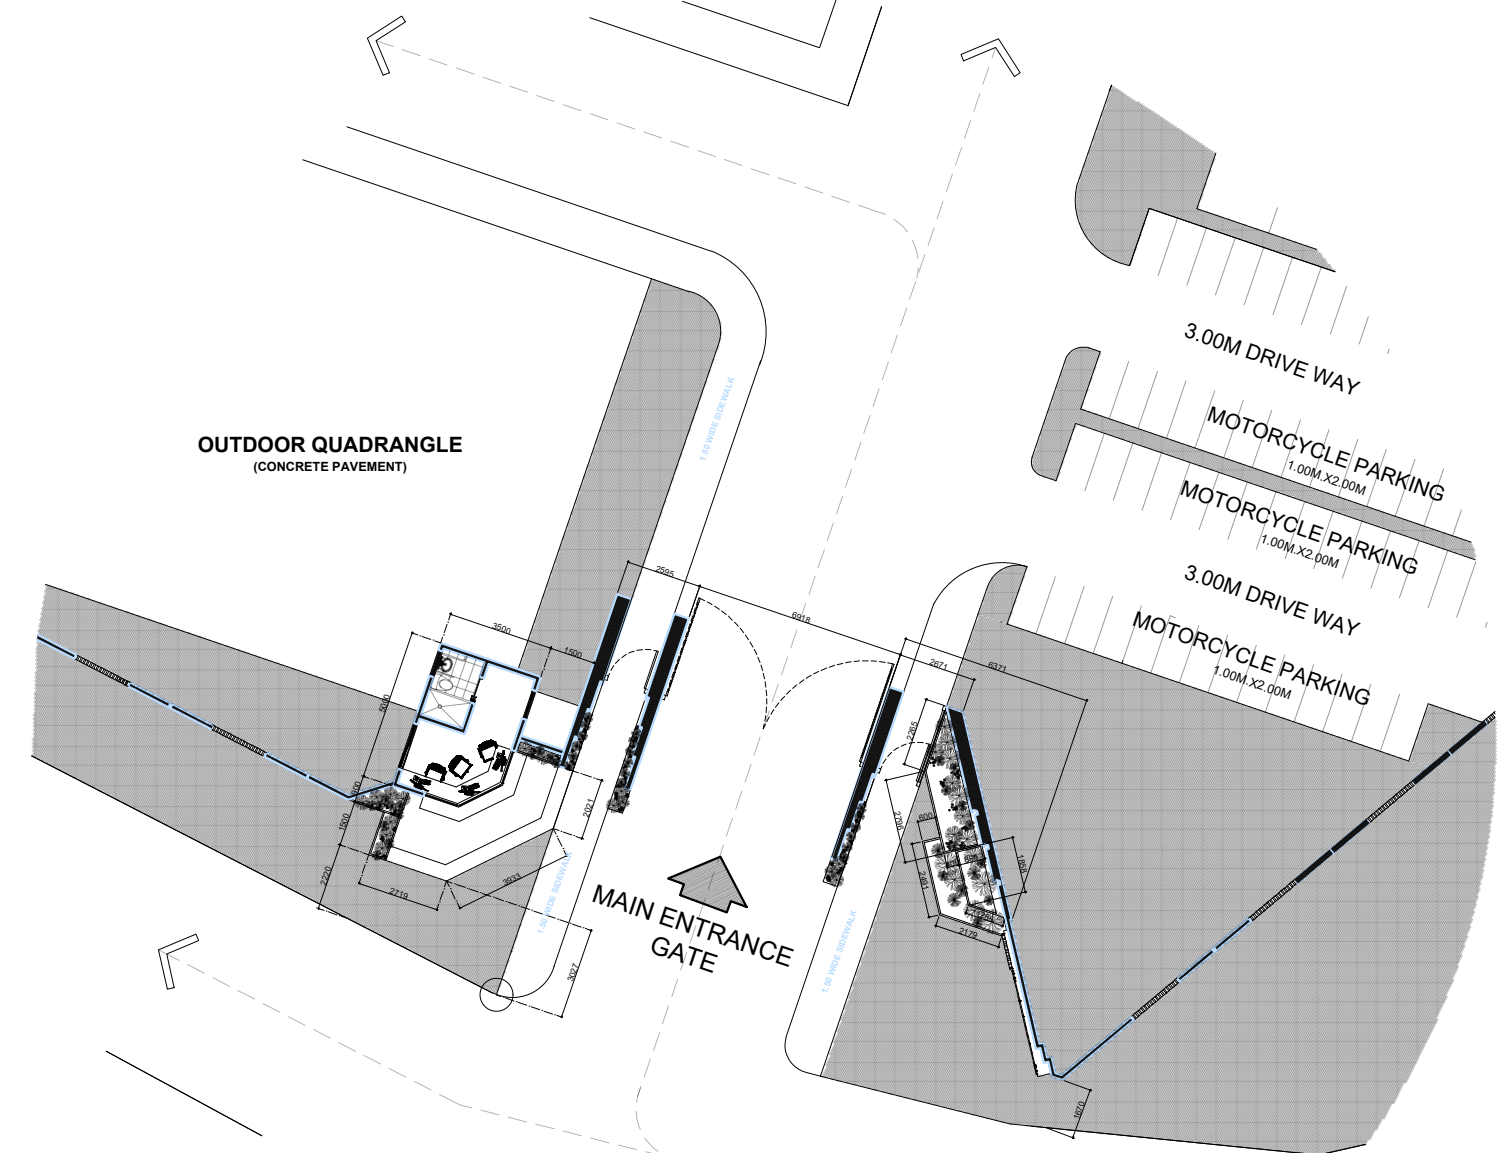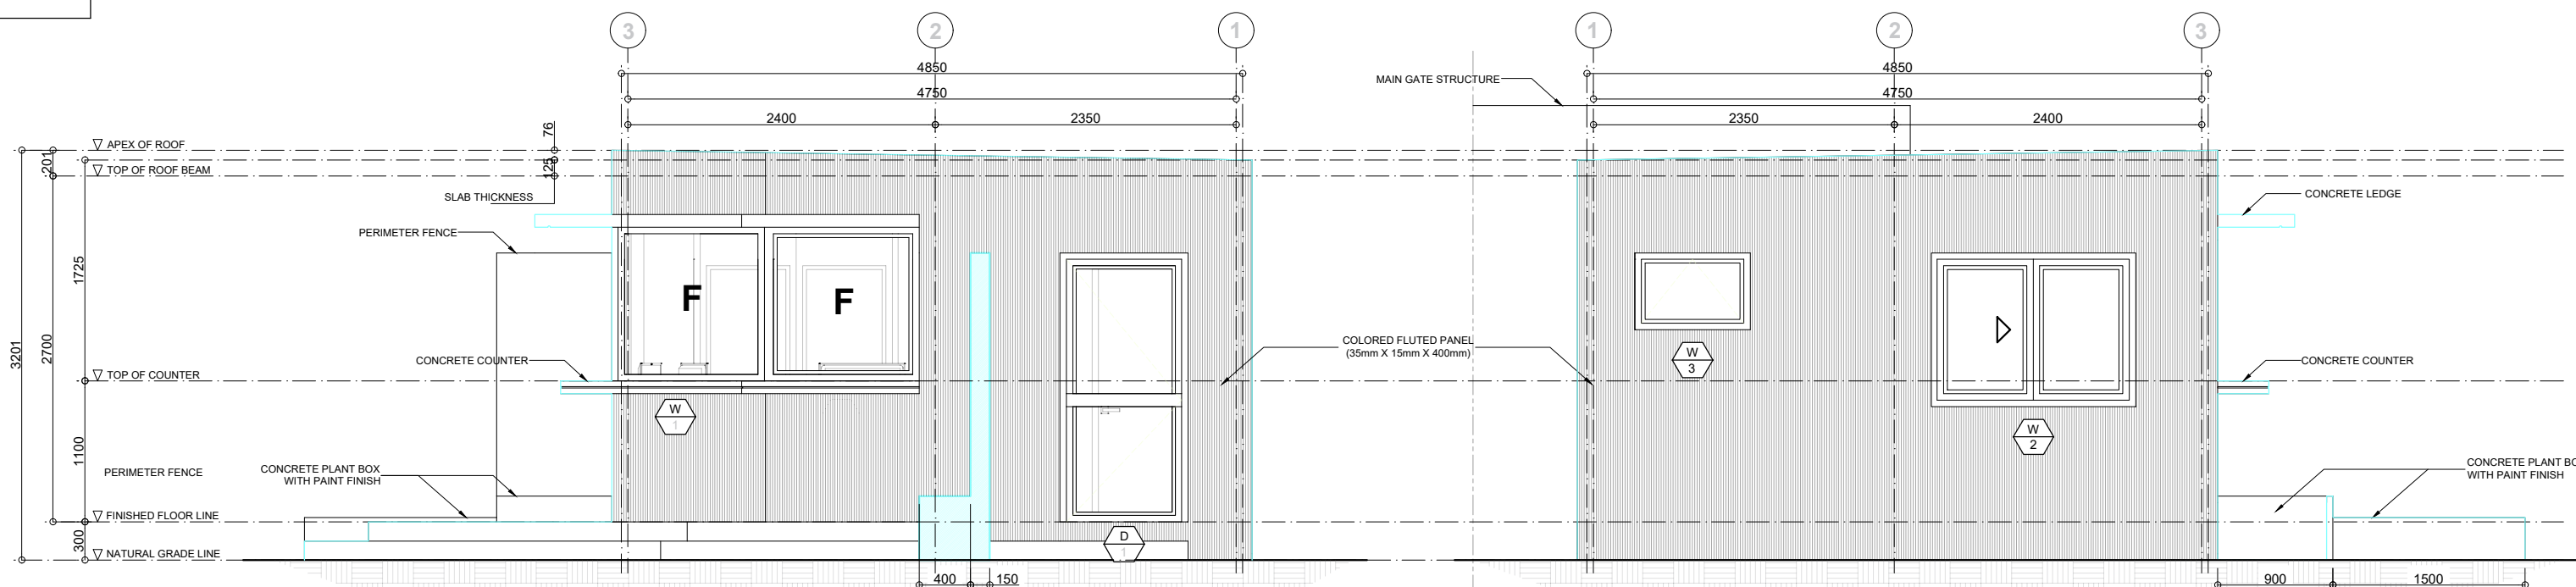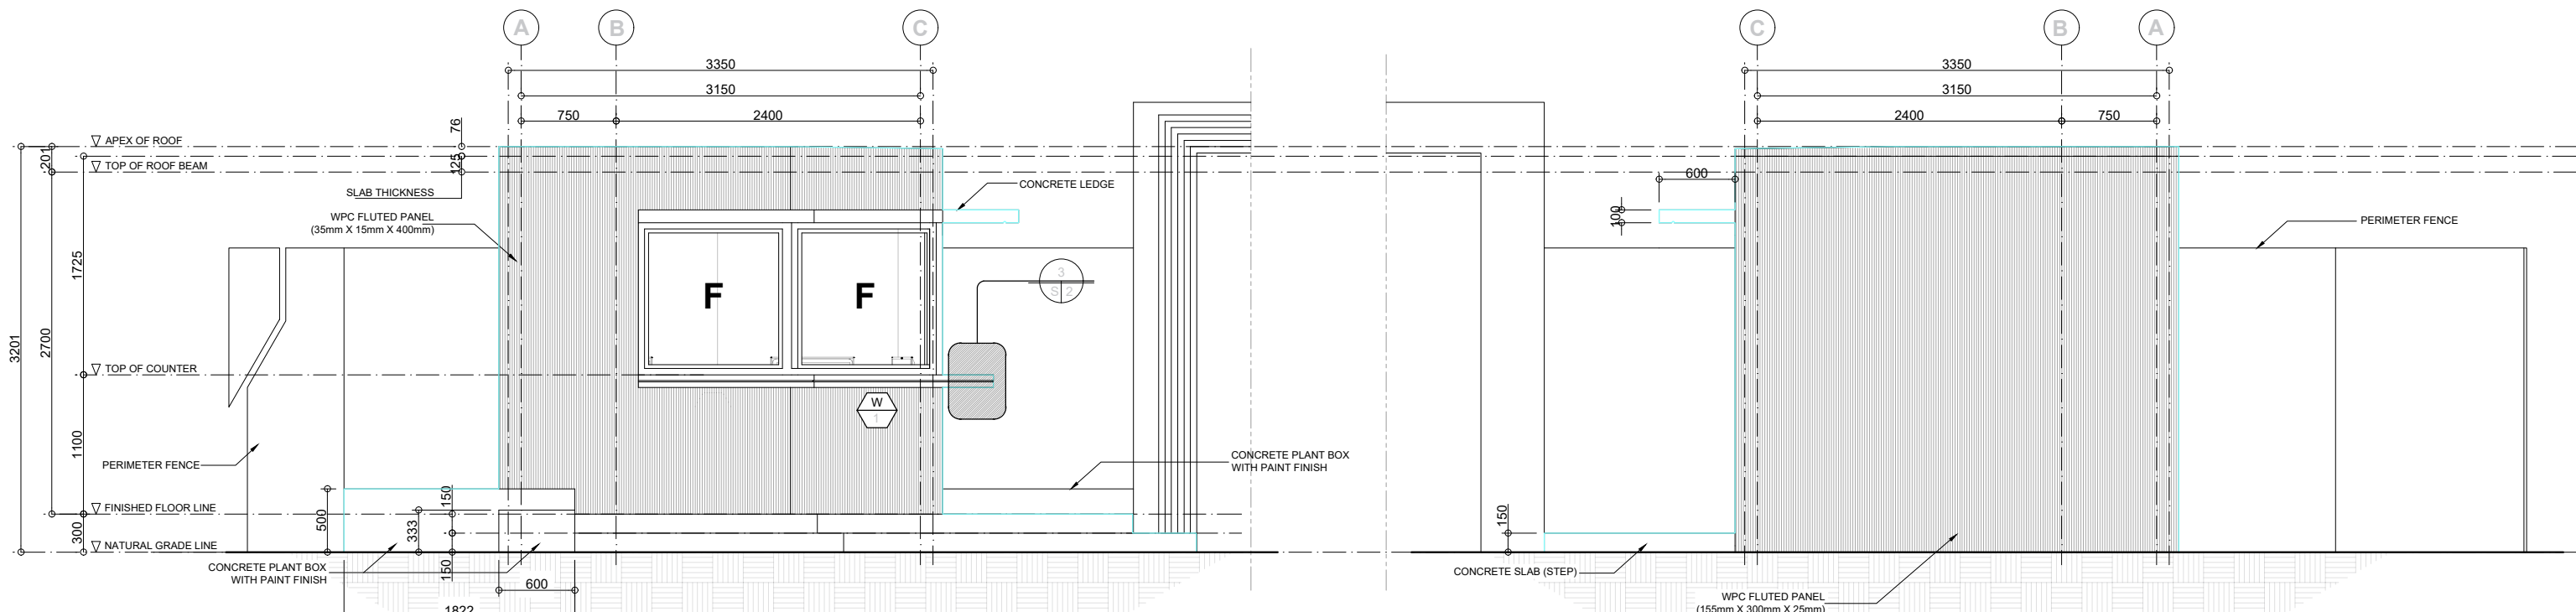

REPUBLIC OF THE PHILIPPINES
 DEPARTMENT OF PUBLIC WORKS AND HIGHWAYS
 NEGROS ISLAND REGION
 NEGROS OCCIDENTAL 5TH DEO
 SAN CARLOS CITY, NEGROS OCCIDENTAL

PROJECT NAME AND LOCATION
 DETAILED ENGINEERING DESIGN PLAN FOR
 CONSTRUCTION (COMPLETION) OF
 DPWH BUILDING OF NEGROS OCCIDENTAL SUB
 DEO, SAN CARLOS CITY, NEGROS OCCIDENTAL
 BRGY. PUNAO, SA CARLOS CITY, NEGROS OCCIDENTAL

SHEET CONTENTS
 GUARDHOUSE 1 (MAIN) FLOOR PLAN, SITE
 DEVELOPMENT PLAN, FRONT ELEVATION, REAR
 ELEVATION, LEFT ELEVATION, RIGHT ELEVATION,
 LONGITUDINAL SECTION THRU A,
 CROSS SECTION THRU B

DRAFTED:
CARMELLE DEMA M. DEMEGILIO
 ENGINEERING ASSISTANT
 PREPARED:
ORNIF JOHN A. CARATAO
 ARCHITECT


REVIEWED:
JANNA ROSE G. ATIENZA
 ENGINEER II
 DATE:

SUBMITTED:
VENGIE C. MORACA
 OIC CHIEF PLANNING AND DESIGN SECTION
 DATE:

RECOMMENDED:
PEDRITO R. BAUTISTA
 ASSISTANT DISTRICT ENGINEER
 DATE:


APPROVED:
JUAN ALFONSO C. JORBINA, SR.
 OIC, DISTRICT ENGINEER
 DATE:

SET NO. **A-2**
 SHEET NO. **2**

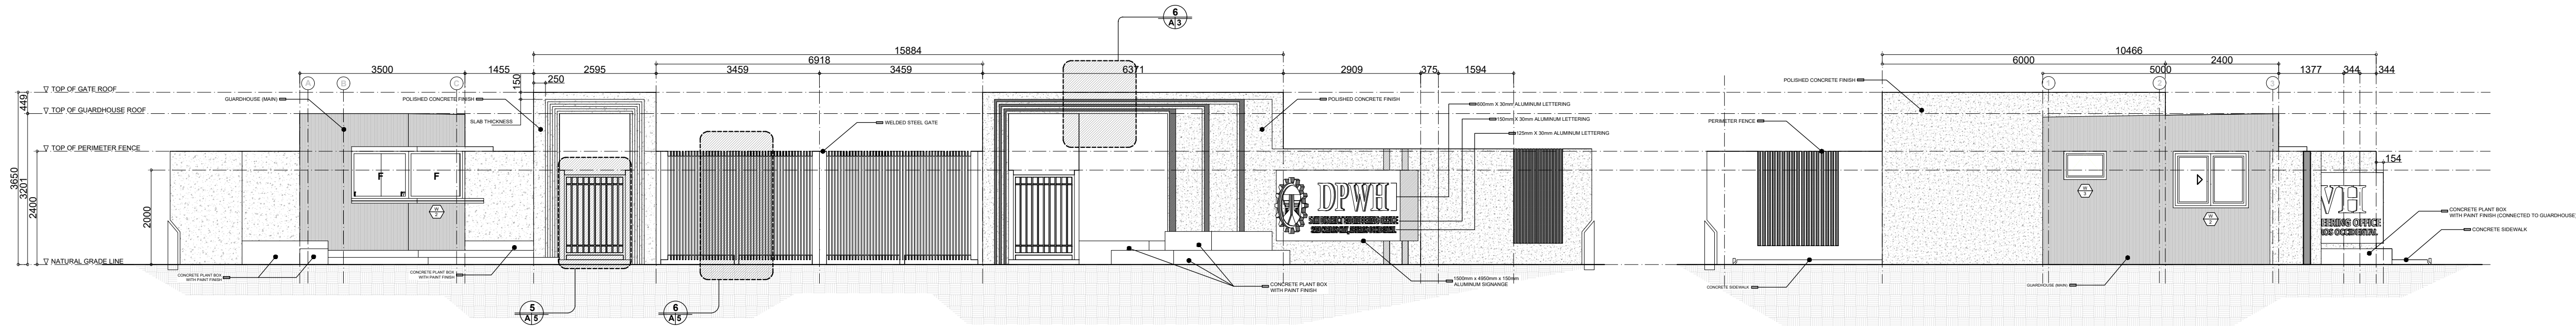


2
A-3
MAIN ENTRANCE GATE
FRONT ELEVATION
SCALE: 1:80mts.

3
A-3
MAIN ENTRANCE GATE
LEFT ELEVATION
SCALE: 1:80mts.

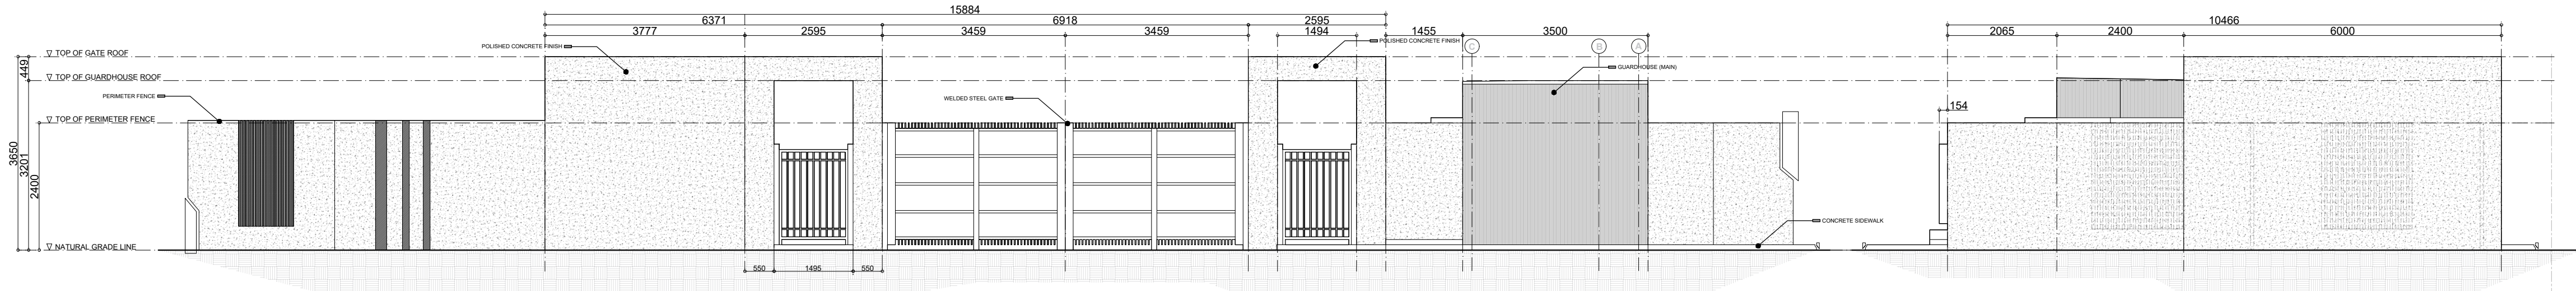


4
A-3
MAIN ENTRANCE GATE
REAR ELEVATION
SCALE: 1:80mts.


5
A-3
MAIN ENTRANCE GATE
RIGHT ELEVATION
SCALE: 1:80mts.

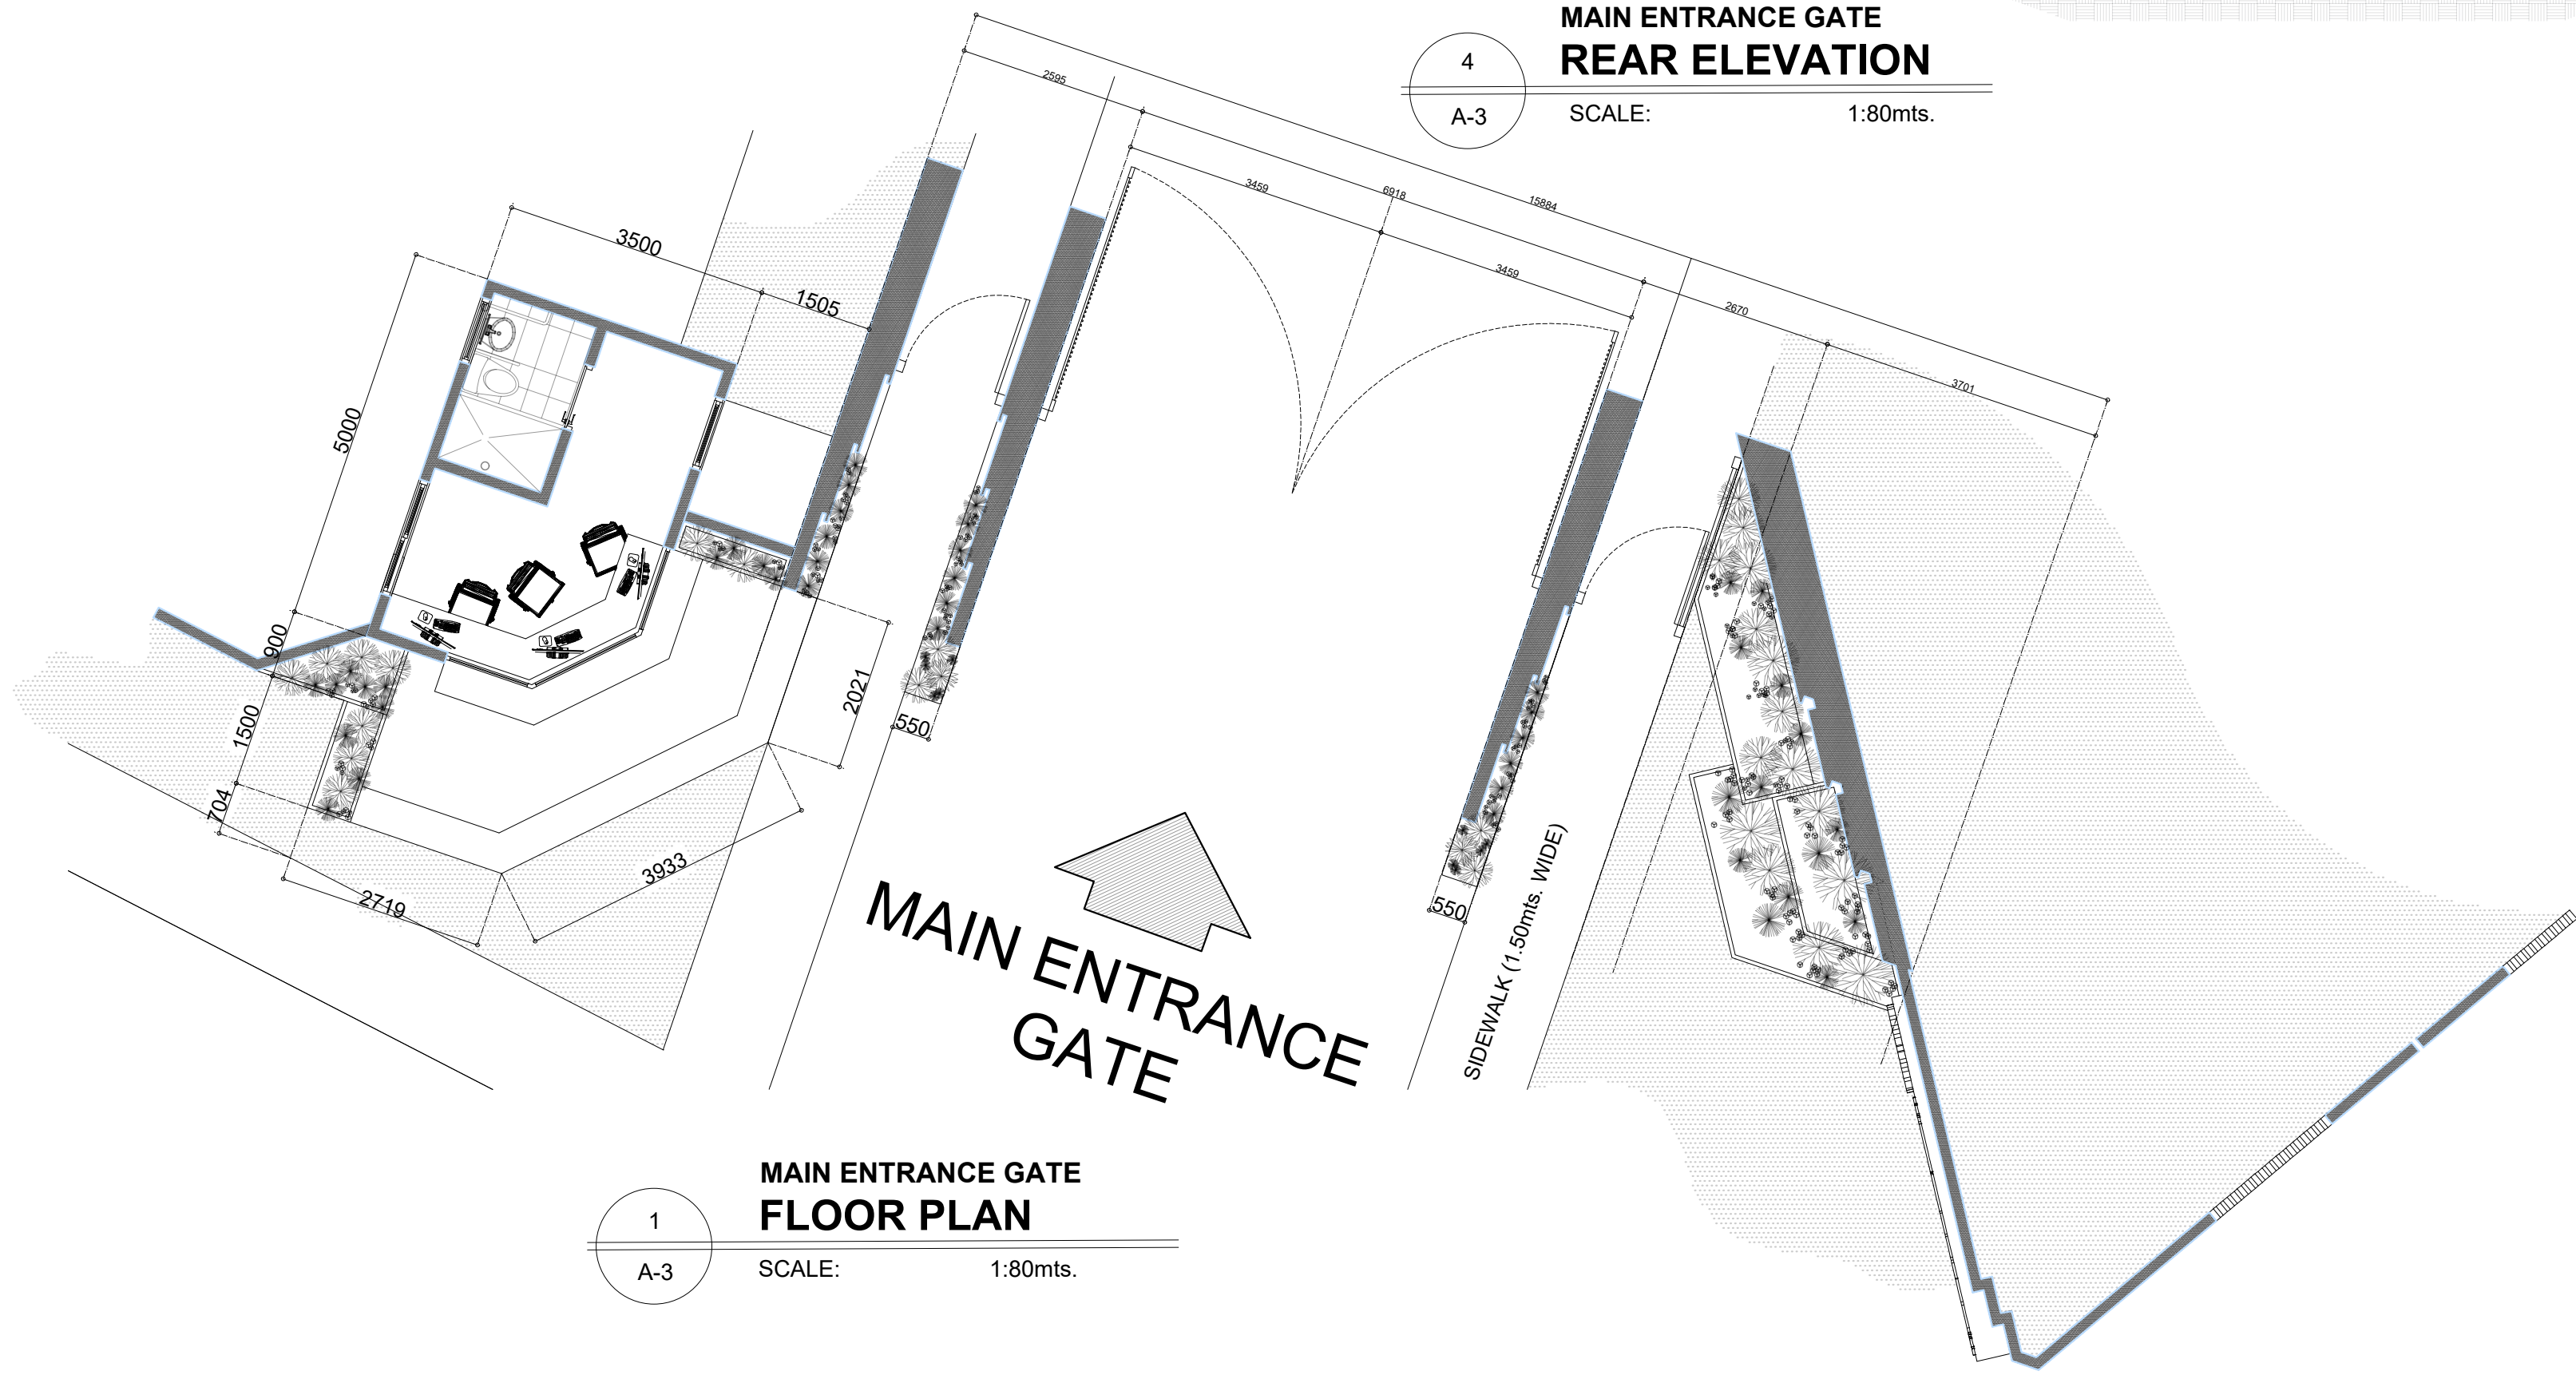

1
A-3
MAIN ENTRANCE GATE
FLOOR PLAN
SCALE: 1:80mts.

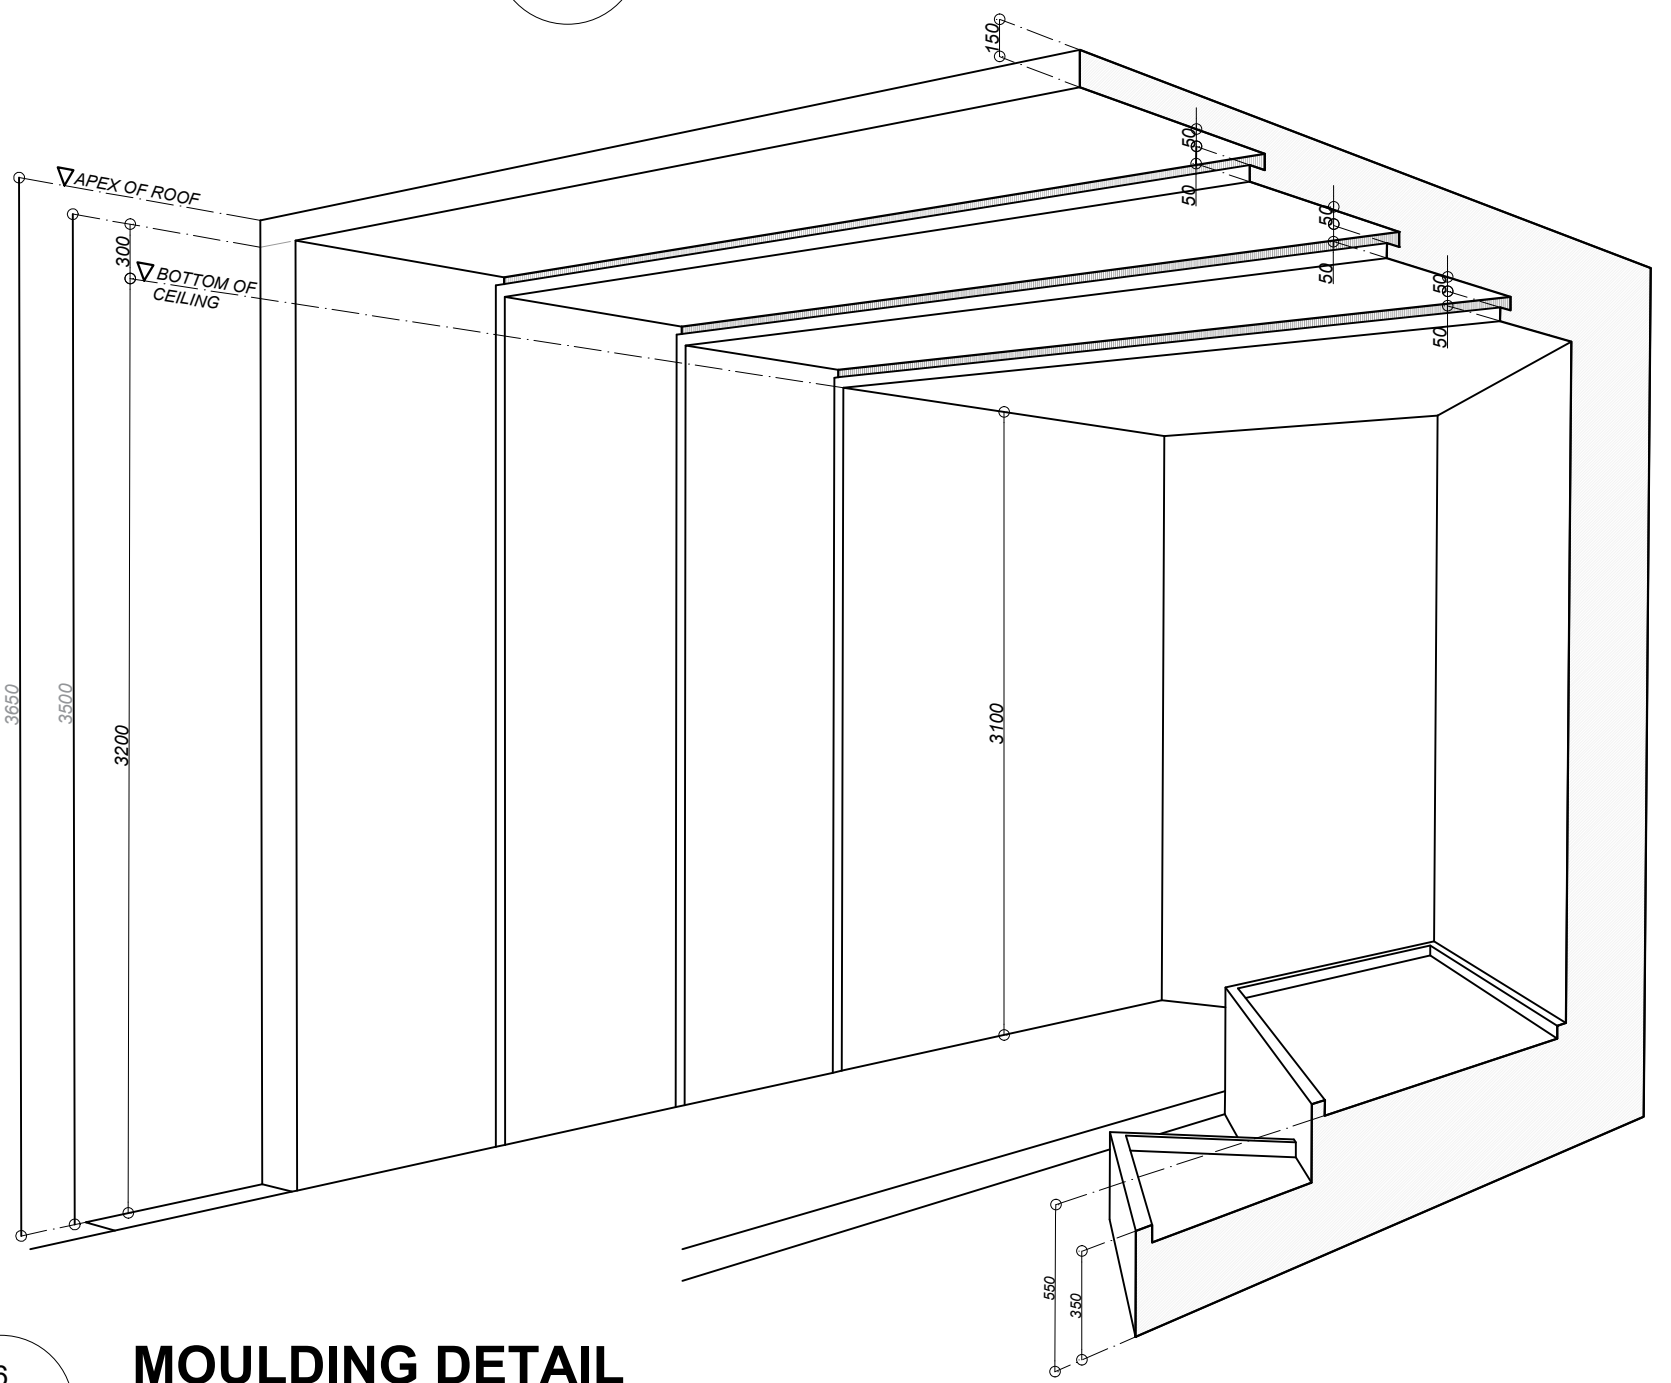

6
A-3
MOULDING DETAIL
SCALE: NTS.

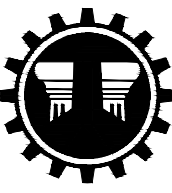	REPUBLIC OF THE PHILIPPINES DEPARTMENT OF PUBLIC WORKS AND HIGHWAYS NEGROS ISLAND REGION NEGROS OCCIDENTAL 5TH DEO SAN CARLOS CITY, NEGROS OCCIDENTAL	PROJECT NAME AND LOCATION DETAILED ENGINEERING DESIGN PLAN FOR CONSTRUCTION (COMPLETION) OF DPWH BUILDING OF NEGROS OCCIDENTAL SUB DEO, SAN CARLOS CITY, NEGROS OCCIDENTAL BRGY. PUNAO, SA CARLOS CITY, NEGROS OCCIDENTAL	SHEET CONTENTS MAIN GATE FLOOR PLAN, FRONT ELEVATION, LEFT ELEVATION, REAR ELEVATION, RIGHT ELEVATION, MOULDING DETAIL	DRAFTED: CARMELLE DEMA M. DEMEGILIO ENGINEERING ASSISTANT	REVIEWED:	SUBMITTED:	RECOMMENDED:	APPROVED:	SET NO.	SHEET NO.
				PREPARED: ORNIF JOHN A. CARATAO ARCHITECT	JANNA ROSE G. ATIENZA ENGINEER II	VENGIE C. MORACA OIC CHIEF PLANNING AND DESIGN SECTION	PEDRITO R. BAUTISTA ASSISTANT DISTRICT ENGINEER	JUAN ALFONSO C. JORBINA, SR. OIC, DISTRICT ENGINEER	A-3 3 6	3
				DATE:	DATE:	DATE:	DATE:	DATE:		