


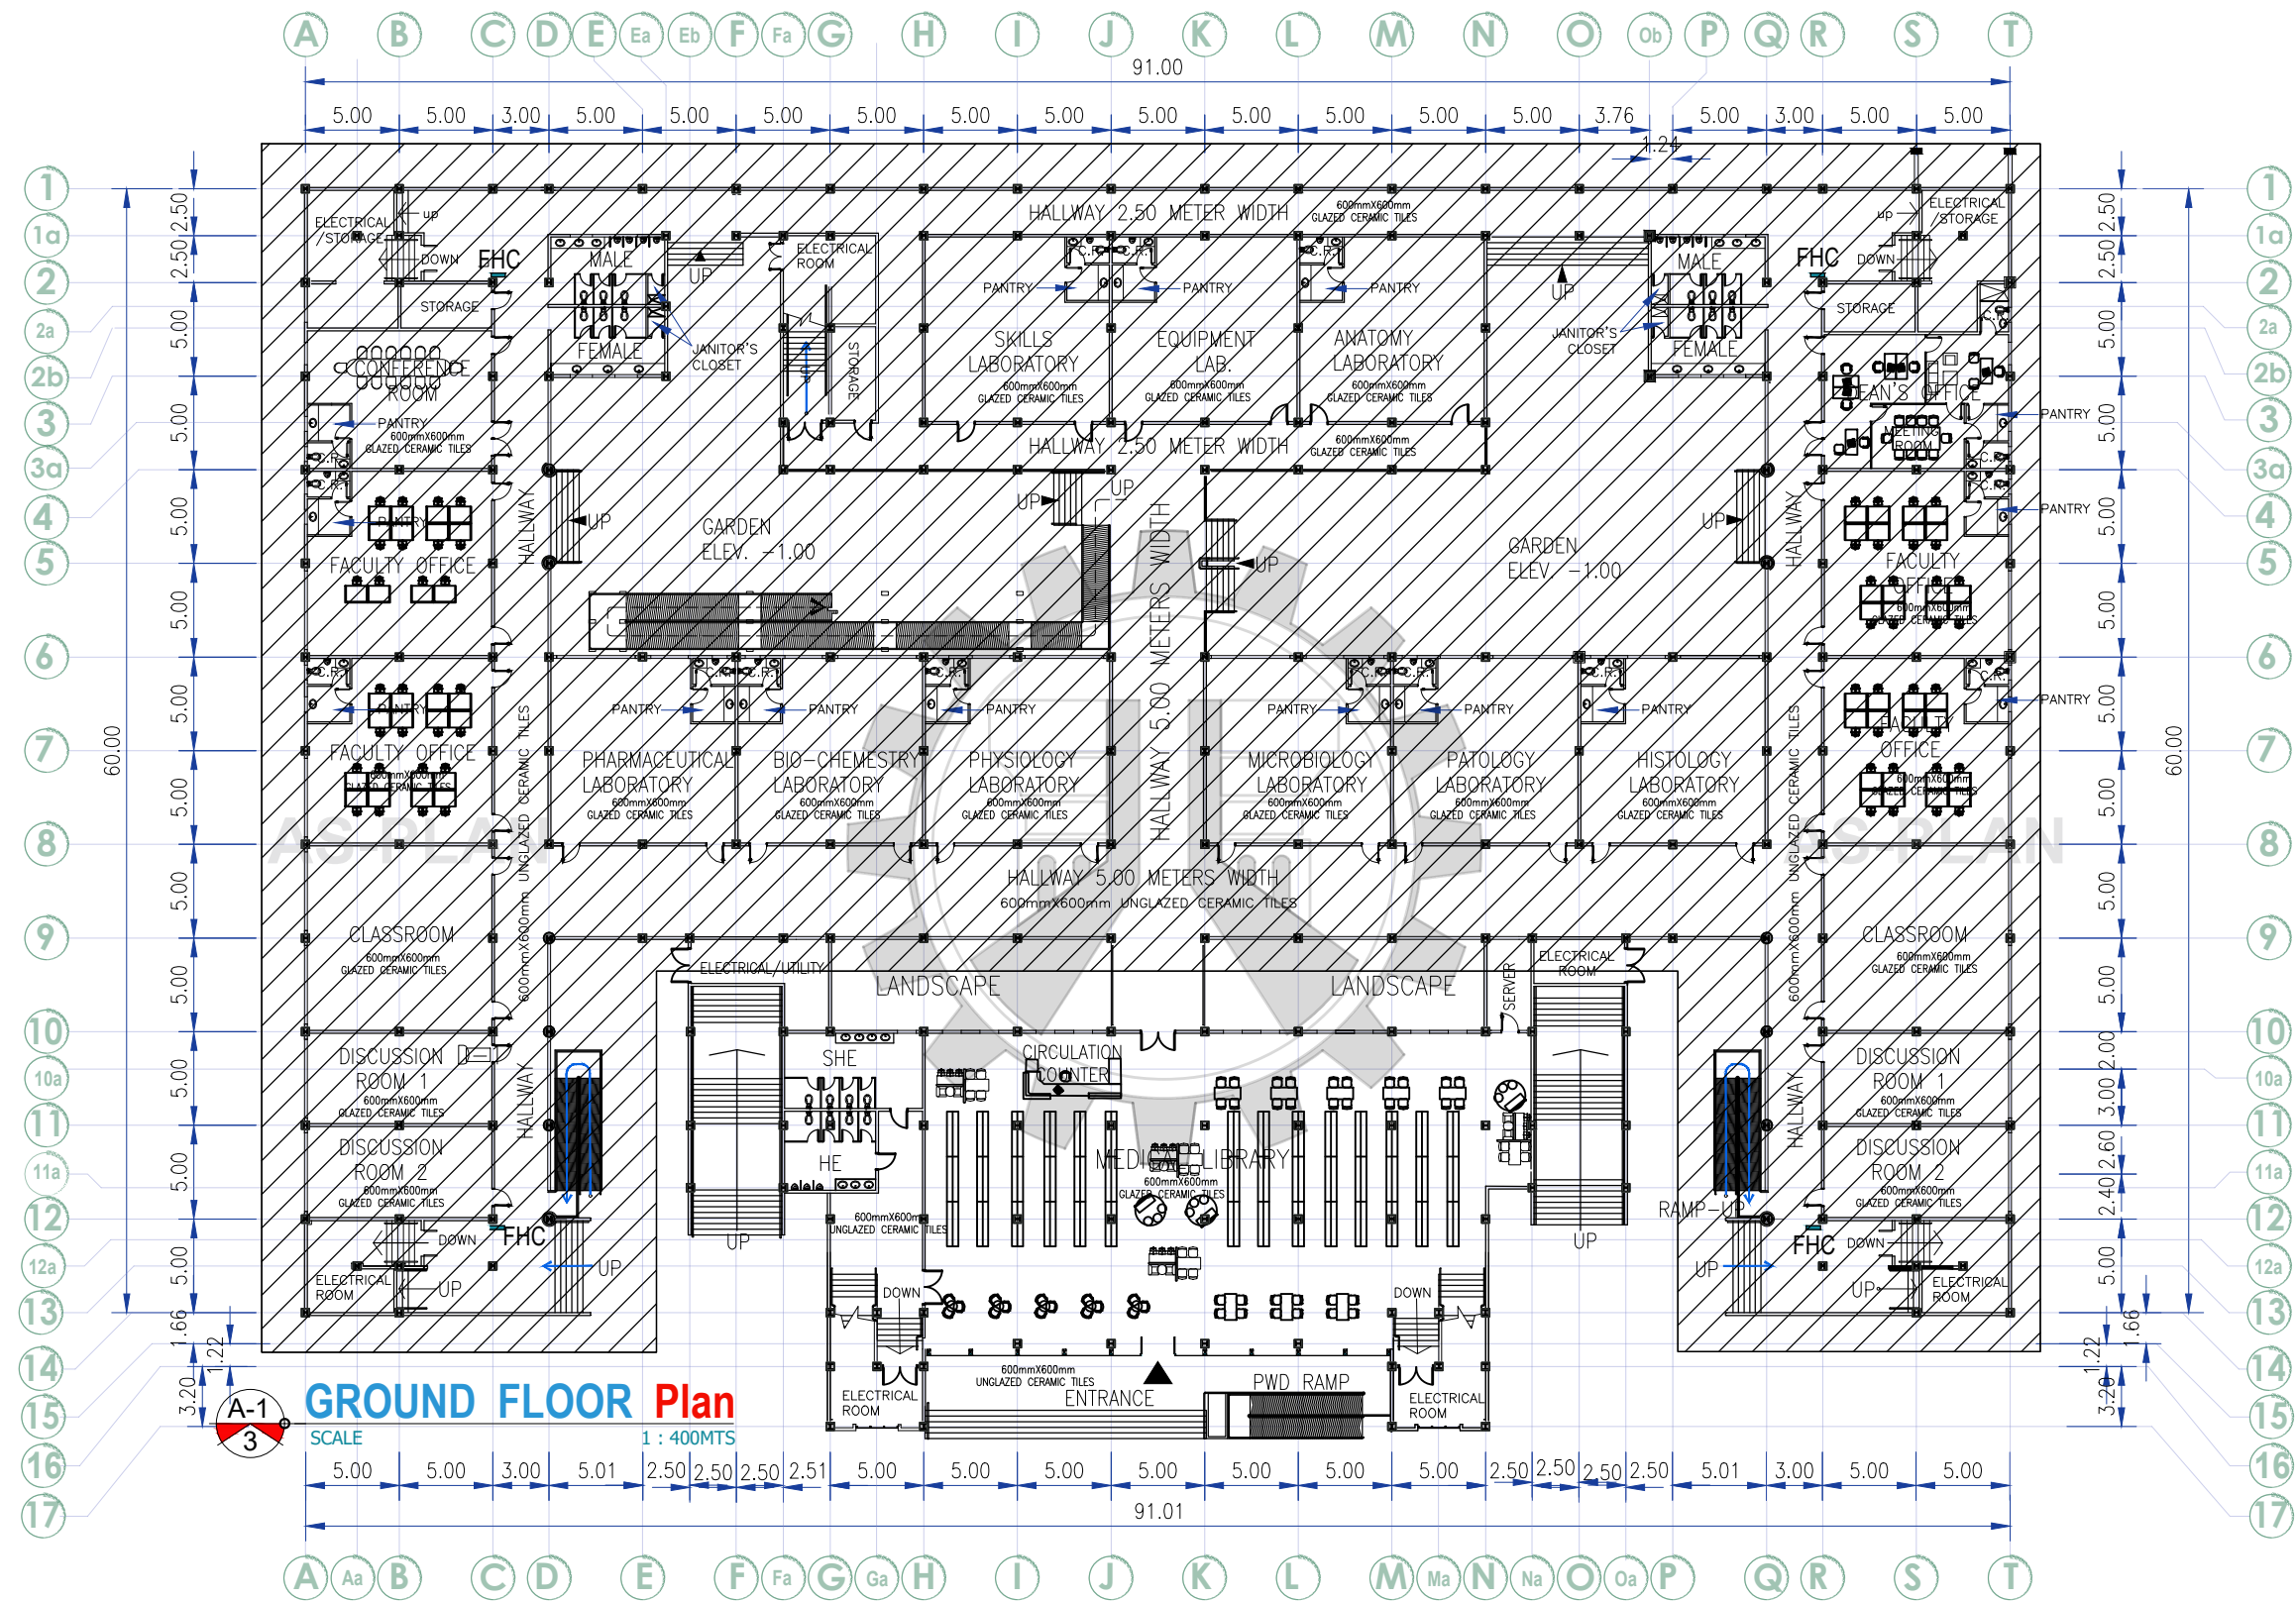

Republic of the Philippines
DEPARTMENT OF PUBLIC WORKS AND HIGHWAYS
BUTUAN CITY DISTRICT ENGINEERING OFFICE
PLANNING AND DESIGN SECTION
R.PALMA STREET BUTUAN CITY

PROJECT TITLE & LOCATION:

**CONSTRUCTION OF MULTI-PURPOSE BUILDING,
COLLEGE OF MEDICINE AND
HEALTH SCIENCES,
CARAGA STATE UNIVERSITY, BUTUAN CITY,
AGUSAN DEL NORTE PHASE 3**

LOCATION: BRGY. AMPAYON, BUTUAN CITY

SHEET CONTENTS:

GROUND FLOOR PLAN

PREPARED:

CLAVIN F. CLARO
ARCHITECT II (U.O.)

CHECKED:

EMELIANO B. VILLOCIDO JR.
ARCHITECT II

REVIEWED:

RYAN JOY L. BASCO
ENGINEER II

DATE:

SUBMITTED:

GRACE T. CURAYAG
CHIEF, PLANNING & DESIGN SECTION
IN CONCURRENCE CAPACITY

DATE:

RECOMMENDING APPROVAL:

GRACE T. CURAYAG
OIC, ASSISTANT DISTRICT ENGINEER

DATE:

APPROVED:

JOSE CAESAR A. RADAZA
DISTRICT ENGINEER


DATE:

SET NO.

A
3 54

SHEET NO.

3
23

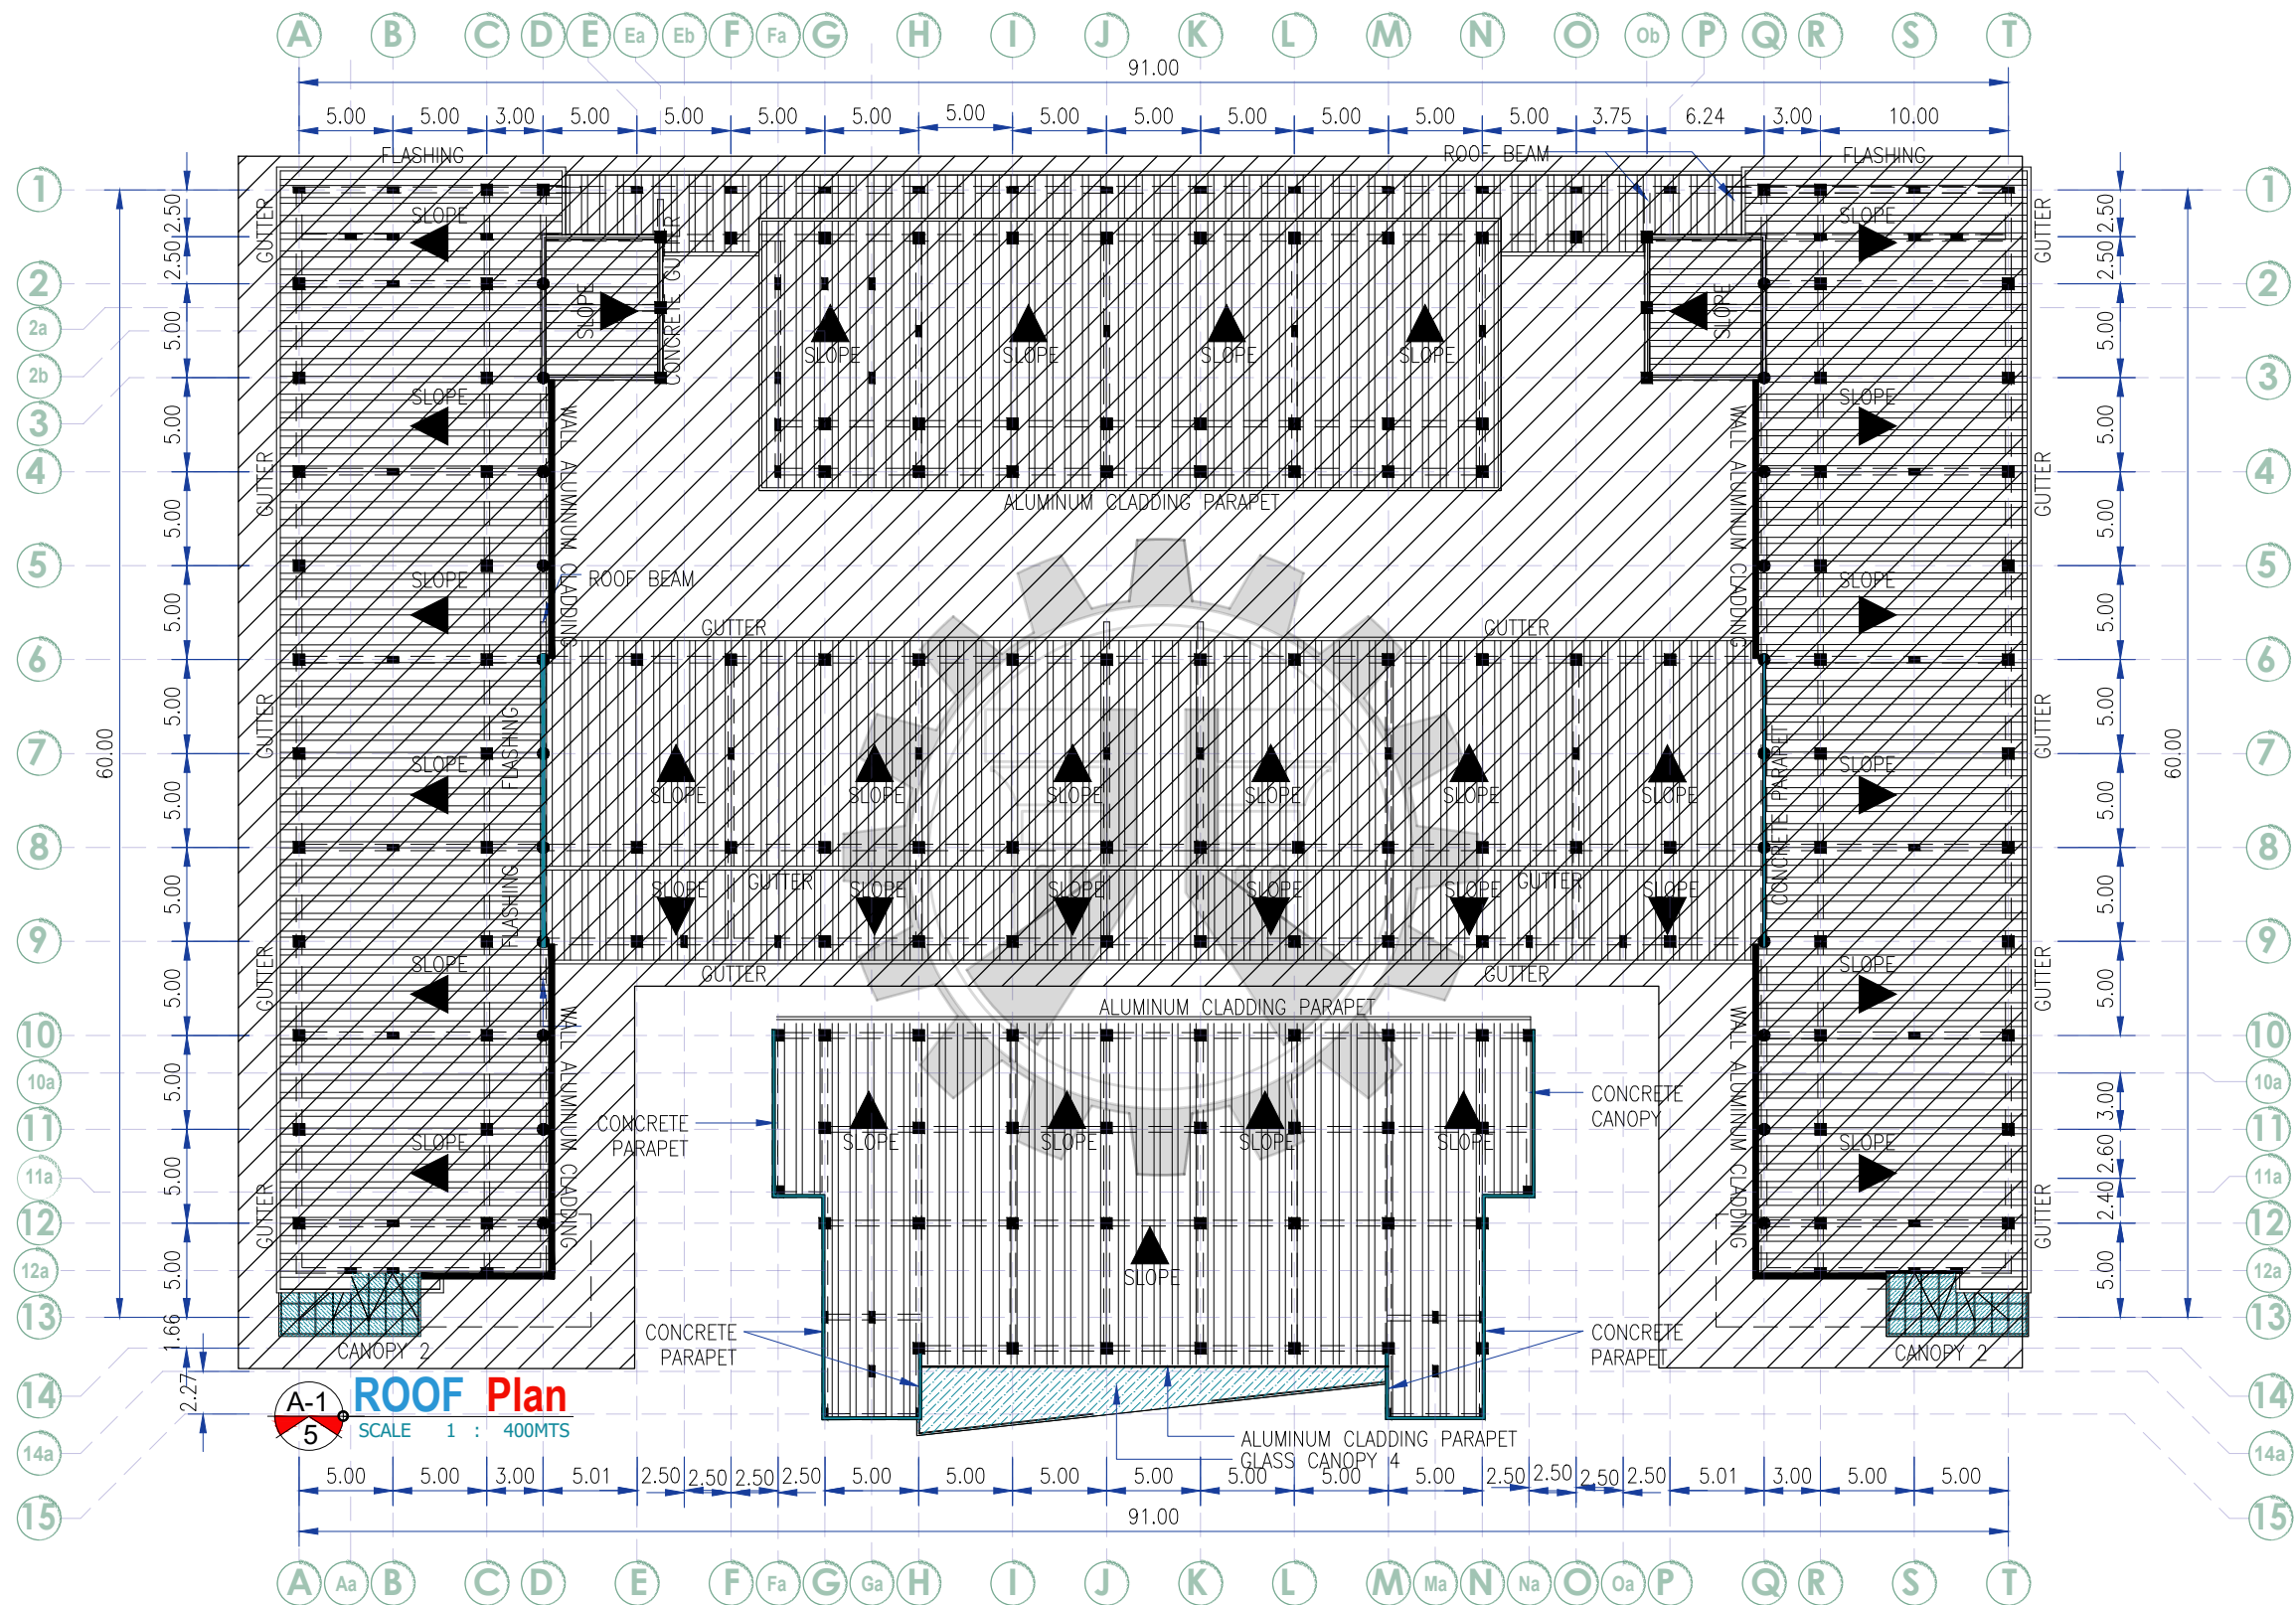

Republic of the Philippines
DEPARTMENT OF PUBLIC WORKS AND HIGHWAYS
 BUTUAN CITY DISTRICT ENGINEERING OFFICE
 PLANNING AND DESIGN SECTION
 R.PALMA STREET BUTUAN CITY

PROJECT TITLE & LOCATION:
**CONSTRUCTION OF MULTI-PURPOSE BUILDING,
 COLLEGE OF MEDICINE AND
 HEALTH SCIENCES,
 CARAGA STATE UNIVERSITY, BUTUAN CITY,
 AGUSAN DEL NORTE PHASE 3**
 LOCATION: BRGY. AMPAYON, BUTUAN CITY

SHEET CONTENTS:
 ROOF PLAN

PREPARED:
 CLAVIN F. CLARO
 ARCHITECT II (U.O.)
 CHECKED:
 EMELIANO B. VILLOCIDO JR.
 ARCHITECT II

REVIEWED:
 RYAN JOY L. BASCO
 ENGINEER II
 DATE:

SUBMITTED:
 GRACE T. CURAYAG
 CHIEF, PLANNING & DESIGN SECTION
 IN CONCURRENCE CAPACITY
 DATE:

RECOMMENDING APPROVAL:
 GRACE T. CURAYAG
 OIC, ASSISTANT DISTRICT ENGINEER
 DATE:

APPROVED:
 JOSE CAESAR A. RADAZA
 DISTRICT ENGINEER
 DATE:

SET NO.
 A
 5 54

SHEET NO.
 5
 174