


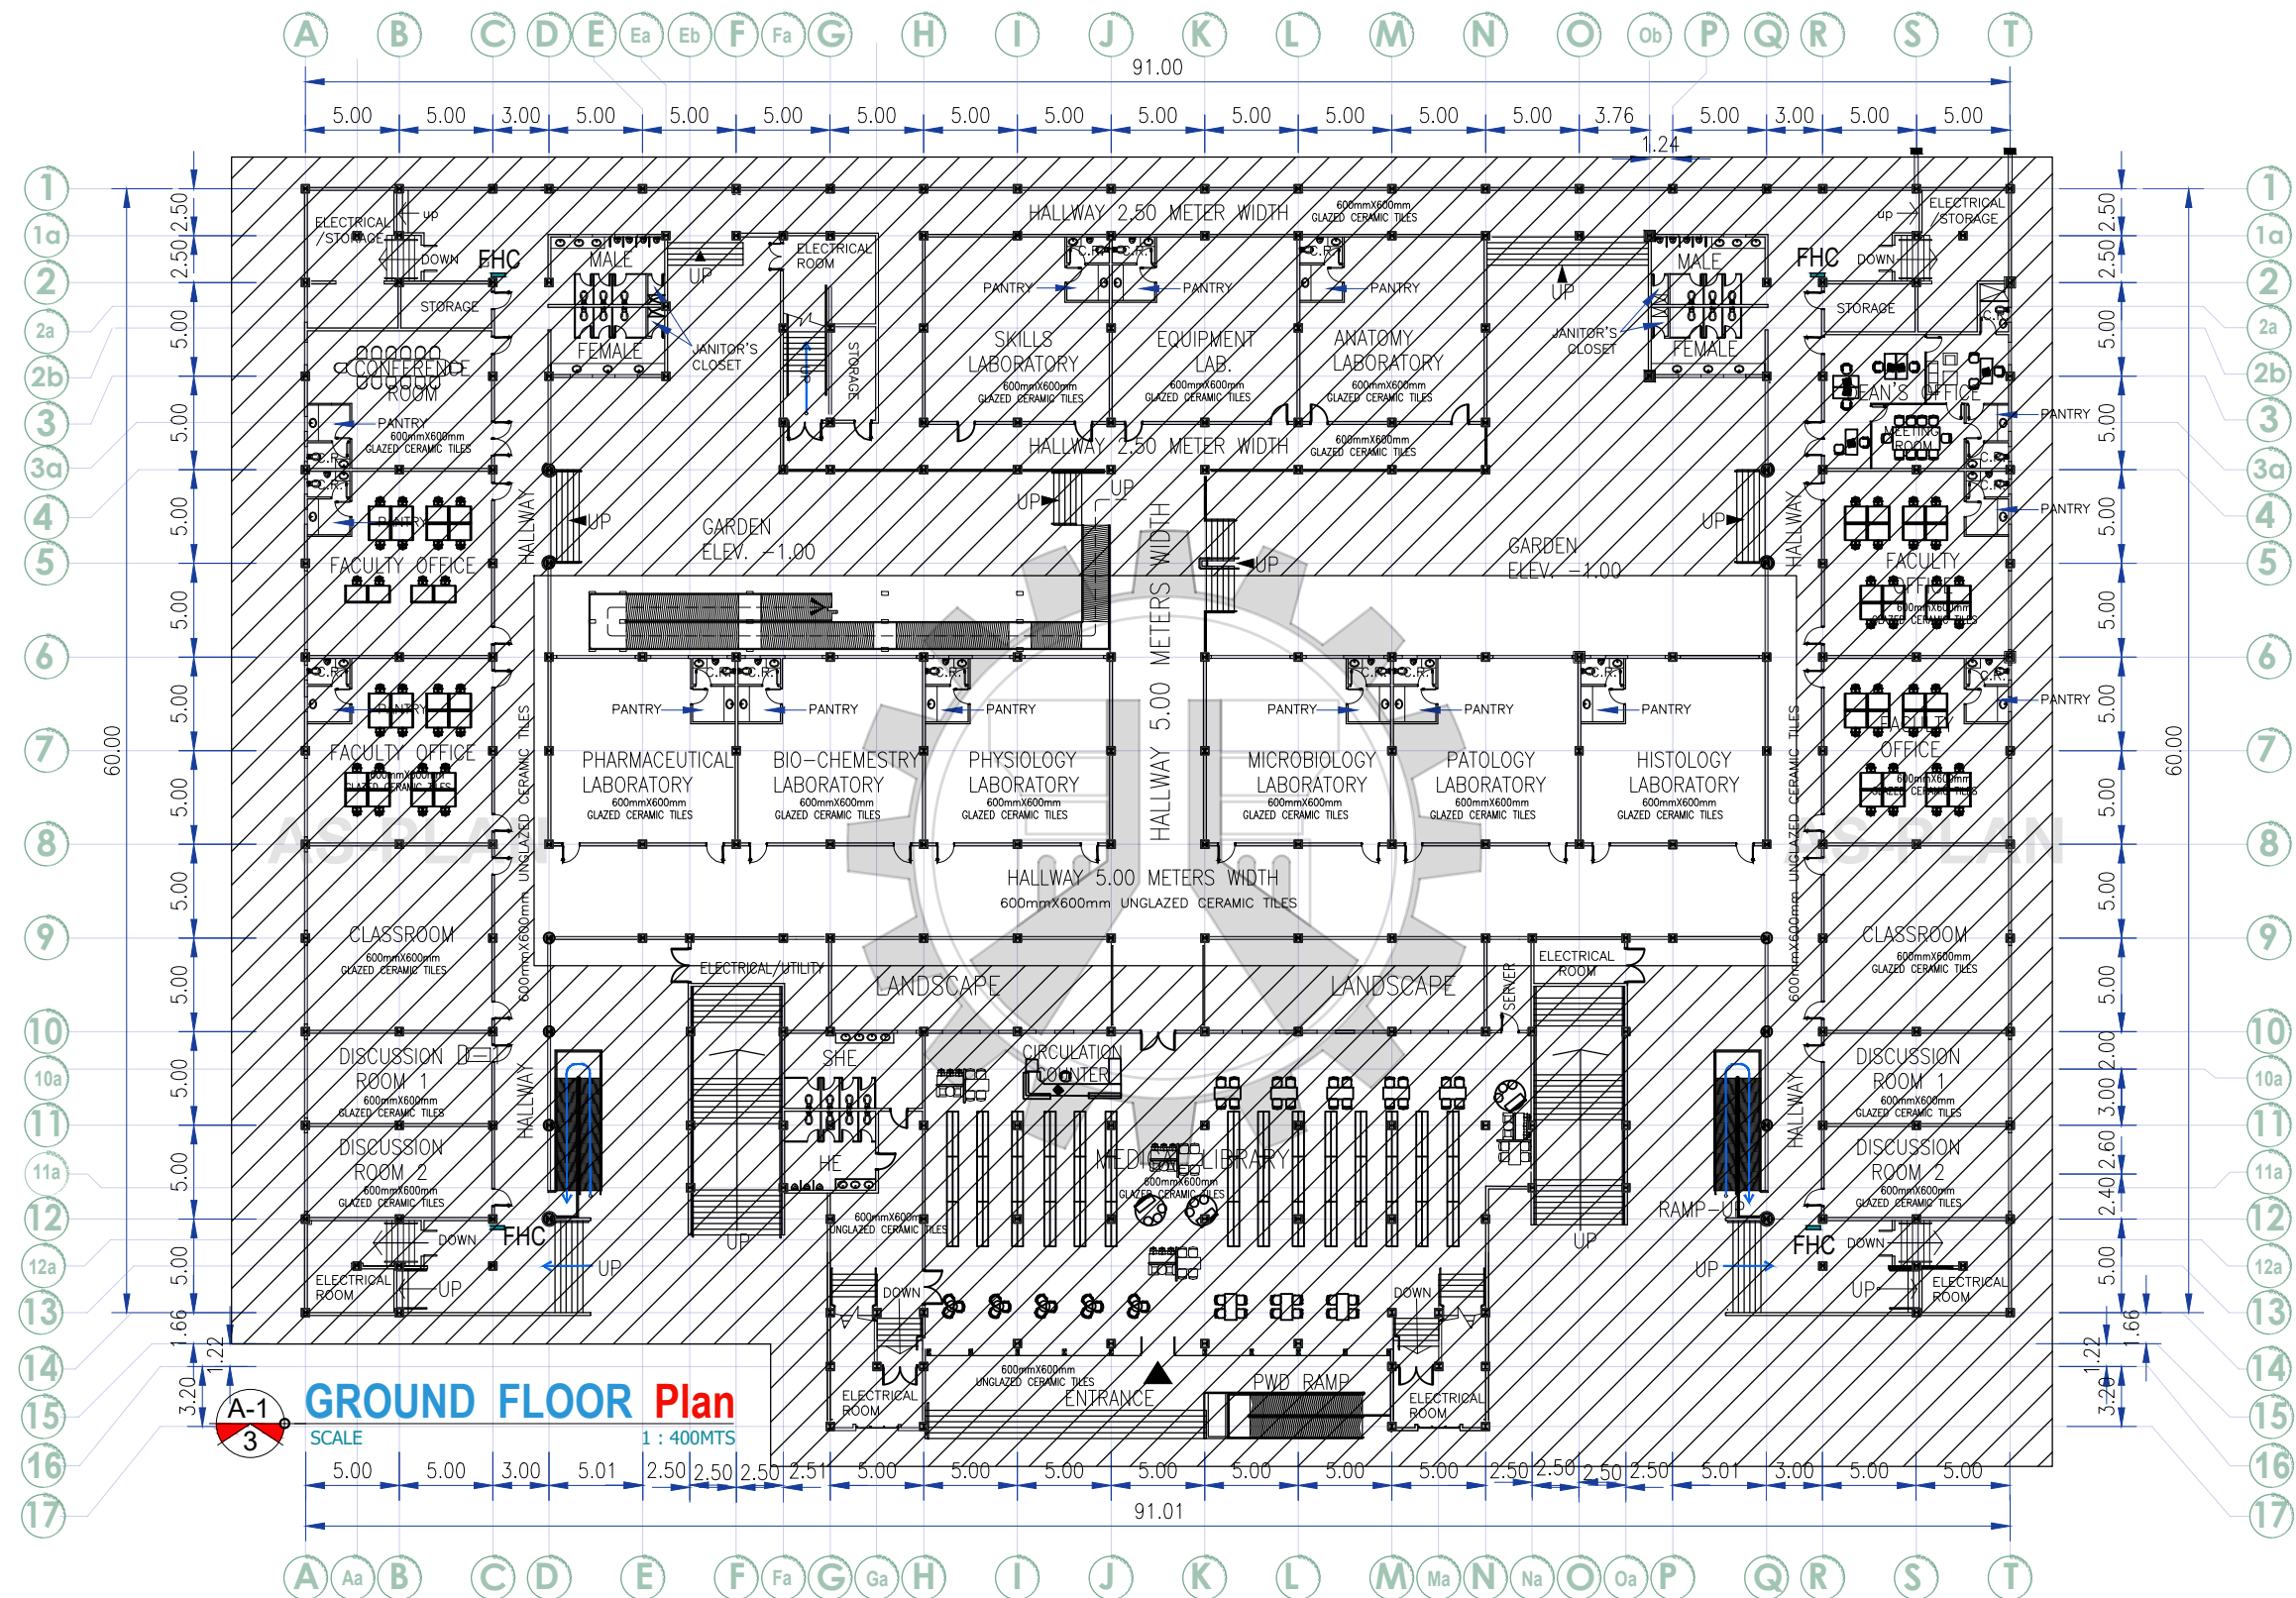

Republic of the Philippines
DEPARTMENT OF PUBLIC WORKS AND HIGHWAYS
BUTUAN CITY DISTRICT ENGINEERING OFFICE
PLANNING AND DESIGN SECTION
R.PALMA STREET BUTUAN CITY

PROJECT TITLE & LOCATION:

CONSTRUCTION OF COLLEGE OF MEDICINE
AND HEALTH SCIENCES BUILDING,
CARAGA STATE UNIVERSITY, BUTUAN CITY,
AGUSAN DEL NORTE

LOCATION: BRGY. AMPAYON, BUTUAN CITY

SHEET CONTENTS:

GROUND FLOOR PLAN

PREPARED:

CLAVIN F. CLARO
ARCHITECT II (U.O.)

CHECKED:

EMELIANO B. VILLOCIDO JR.
ARCHITECT II

REVIEWED:

RYAN JOY L. BASCO
ENGINEER II

DATE:

SUBMITTED:

GRACE T. CURAYAG
CHIEF, PLANNING & DESIGN SECTION
IN CONCURRENCE CAPACITY

DATE:

RECOMMENDING APPROVAL:

GRACE T. CURAYAG
OIC, ASSISTANT DISTRICT ENGINEER

DATE:

APPROVED:

JOSE CAESAR A. RADAZA
DISTRICT ENGINEER


DATE:

SET NO.


A
3 54

SHEET NO.

3
23

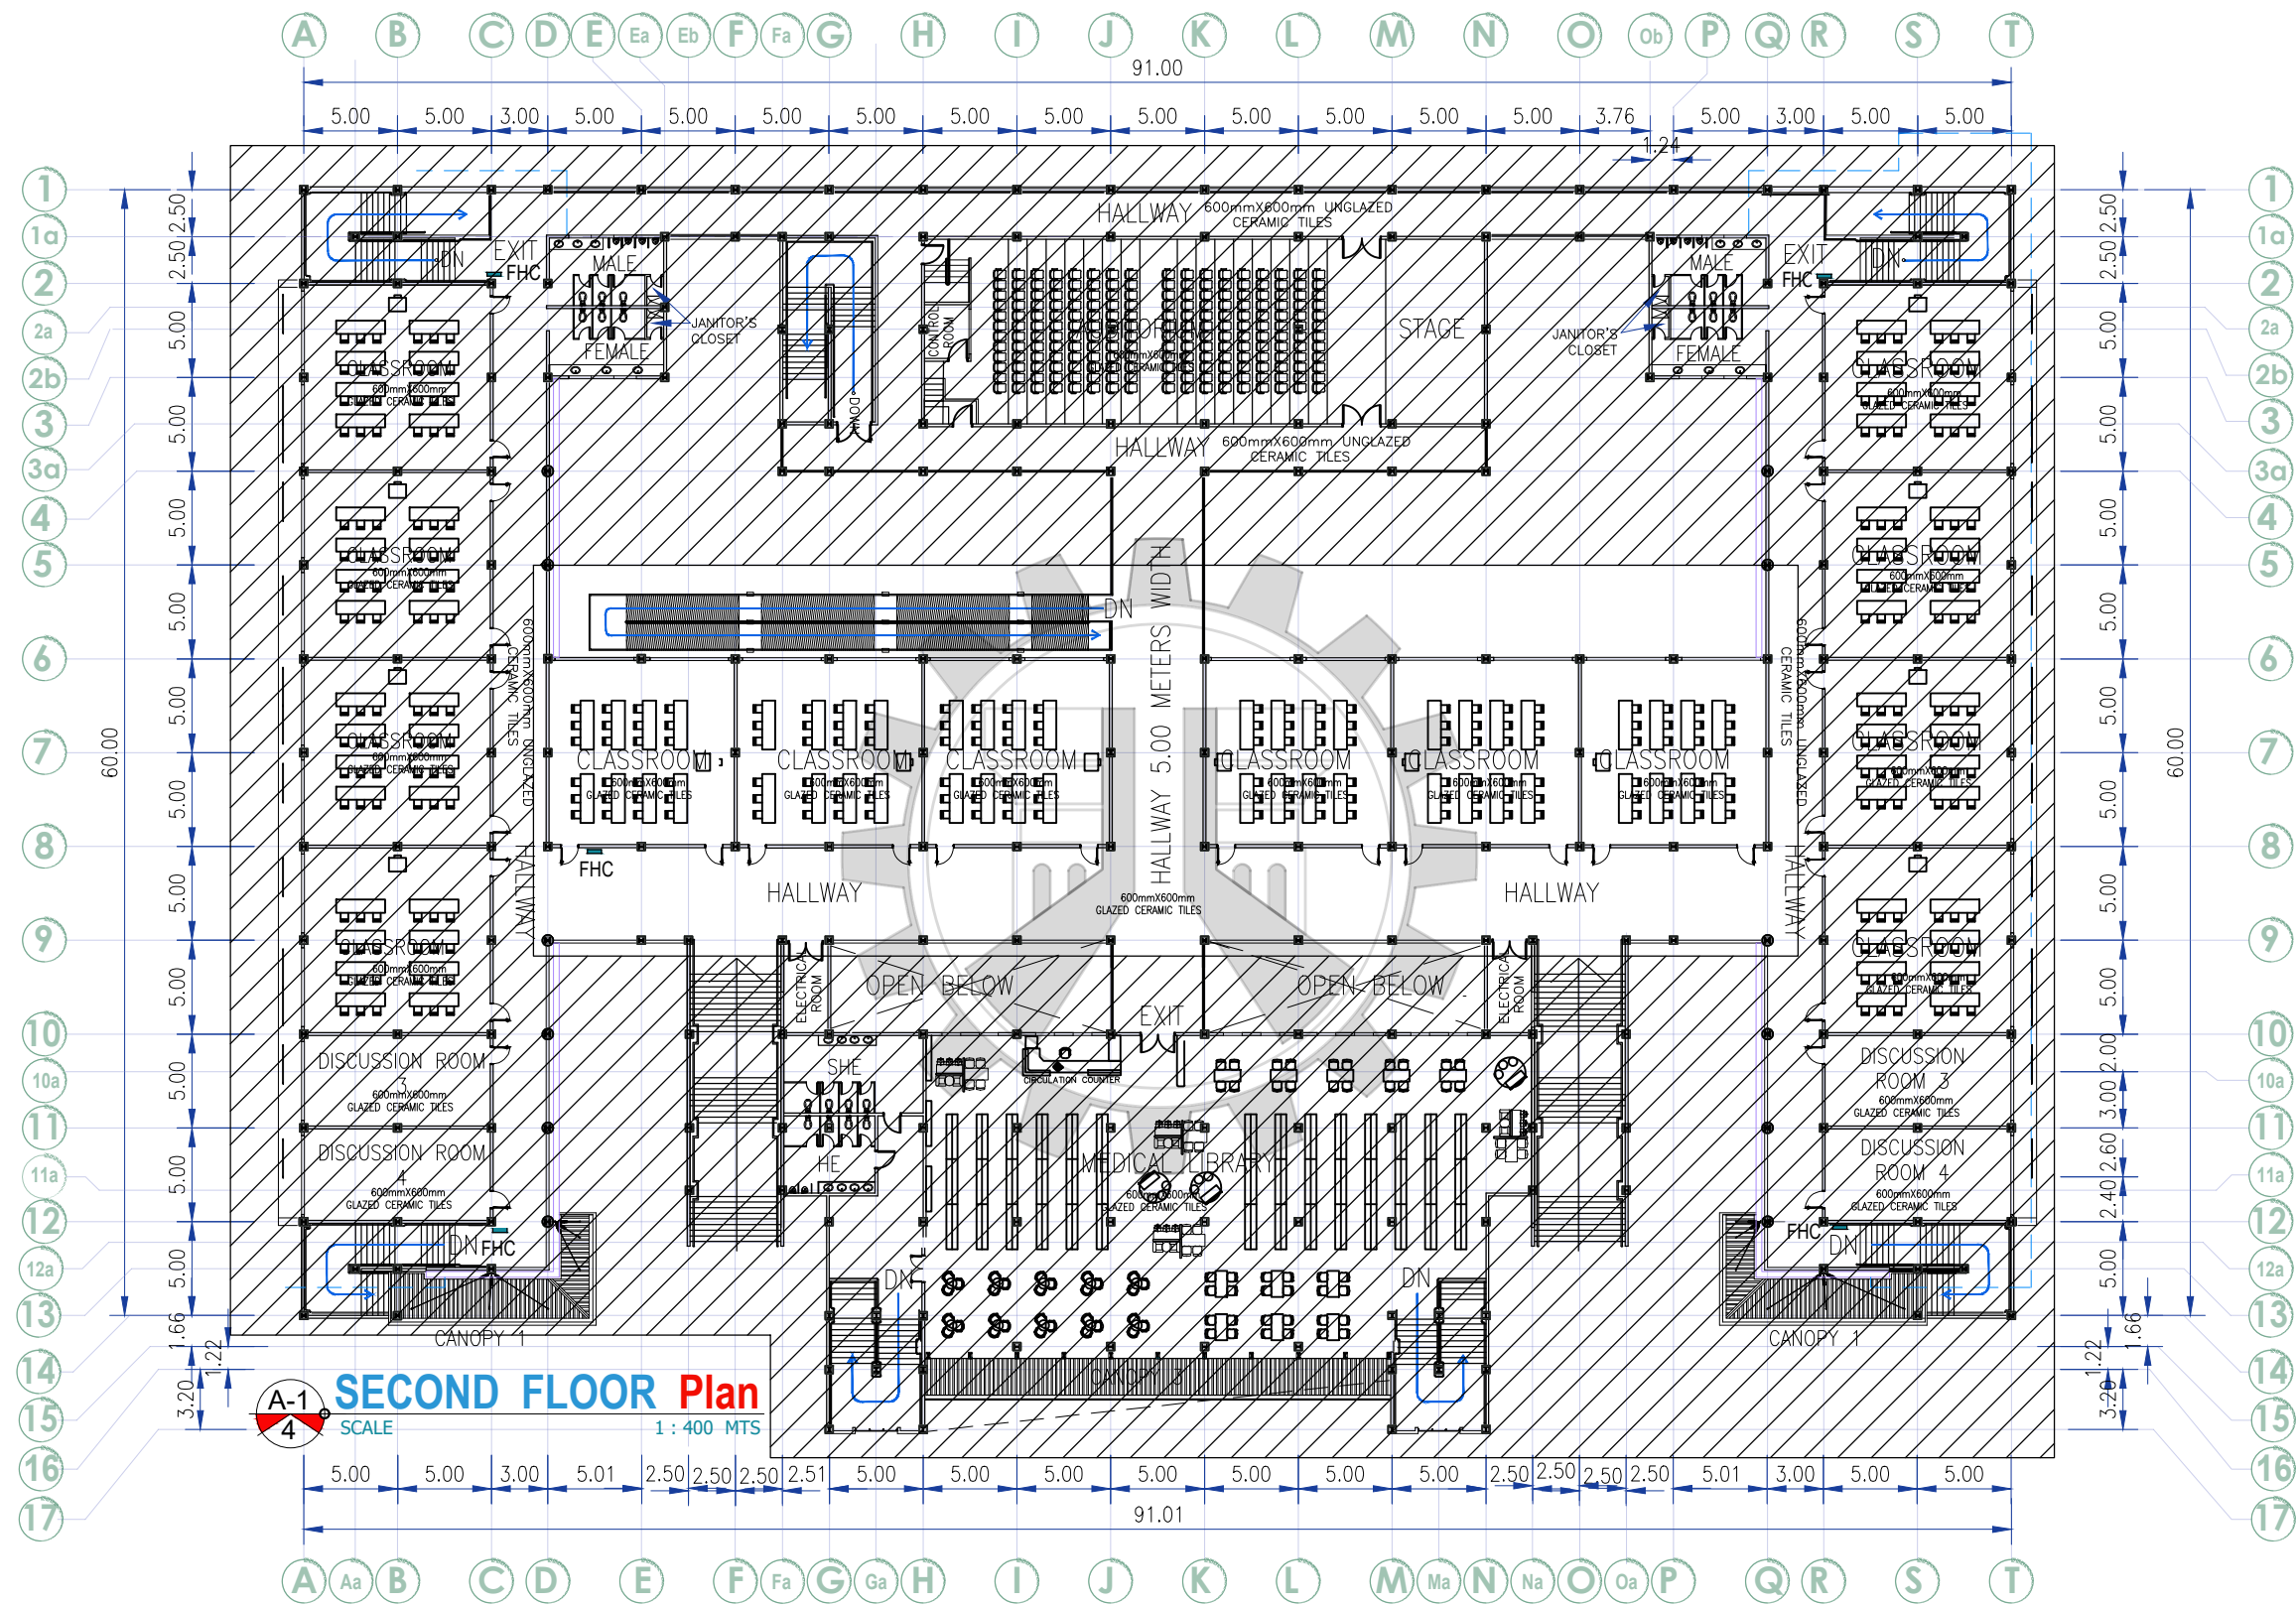

 Republic of the Philippines DEPARTMENT OF PUBLIC WORKS AND HIGHWAYS BUTUAN CITY DISTRICT ENGINEERING OFFICE PLANNING AND DESIGN SECTION R.PALMA STREET BUTUAN CITY	PROJECT TITLE & LOCATION: CONSTRUCTION OF COLLEGE OF MEDICINE AND HEALTH SCIENCES BUILDING, CARAGA STATE UNIVERSITY, BUTUAN CITY, AGUSAN DEL NORTE LOCATION: BRGY. AMPAYON, BUTUAN CITY	SHEET CONTENTS: SECOND FLOOR PLAN	PREPARED: CLAVIN F. CLARO ARCHITECT II (J.O.)	REVIEWED:	SUBMITTED:	RECOMMENDING APPROVAL:	APPROVED:	SET NO. A 4 54	SHEET NO. 4 174
			CHECKED: EMELIANO B. VILLOCIDO JR. ARCHITECT II	RYAN JOY L. BASCO ENGINEER II DATE:	GRACE T. CURAYAG CHIEF, PLANNING & DESIGN SECTION IN CONCURRENCE CAPACITY DATE:	GRACE T. CURAYAG OIC, ASSISTANT DISTRICT ENGINEER DATE:	JOSE CAESAR A. RADAZA DISTRICT ENGINEER DATE:		

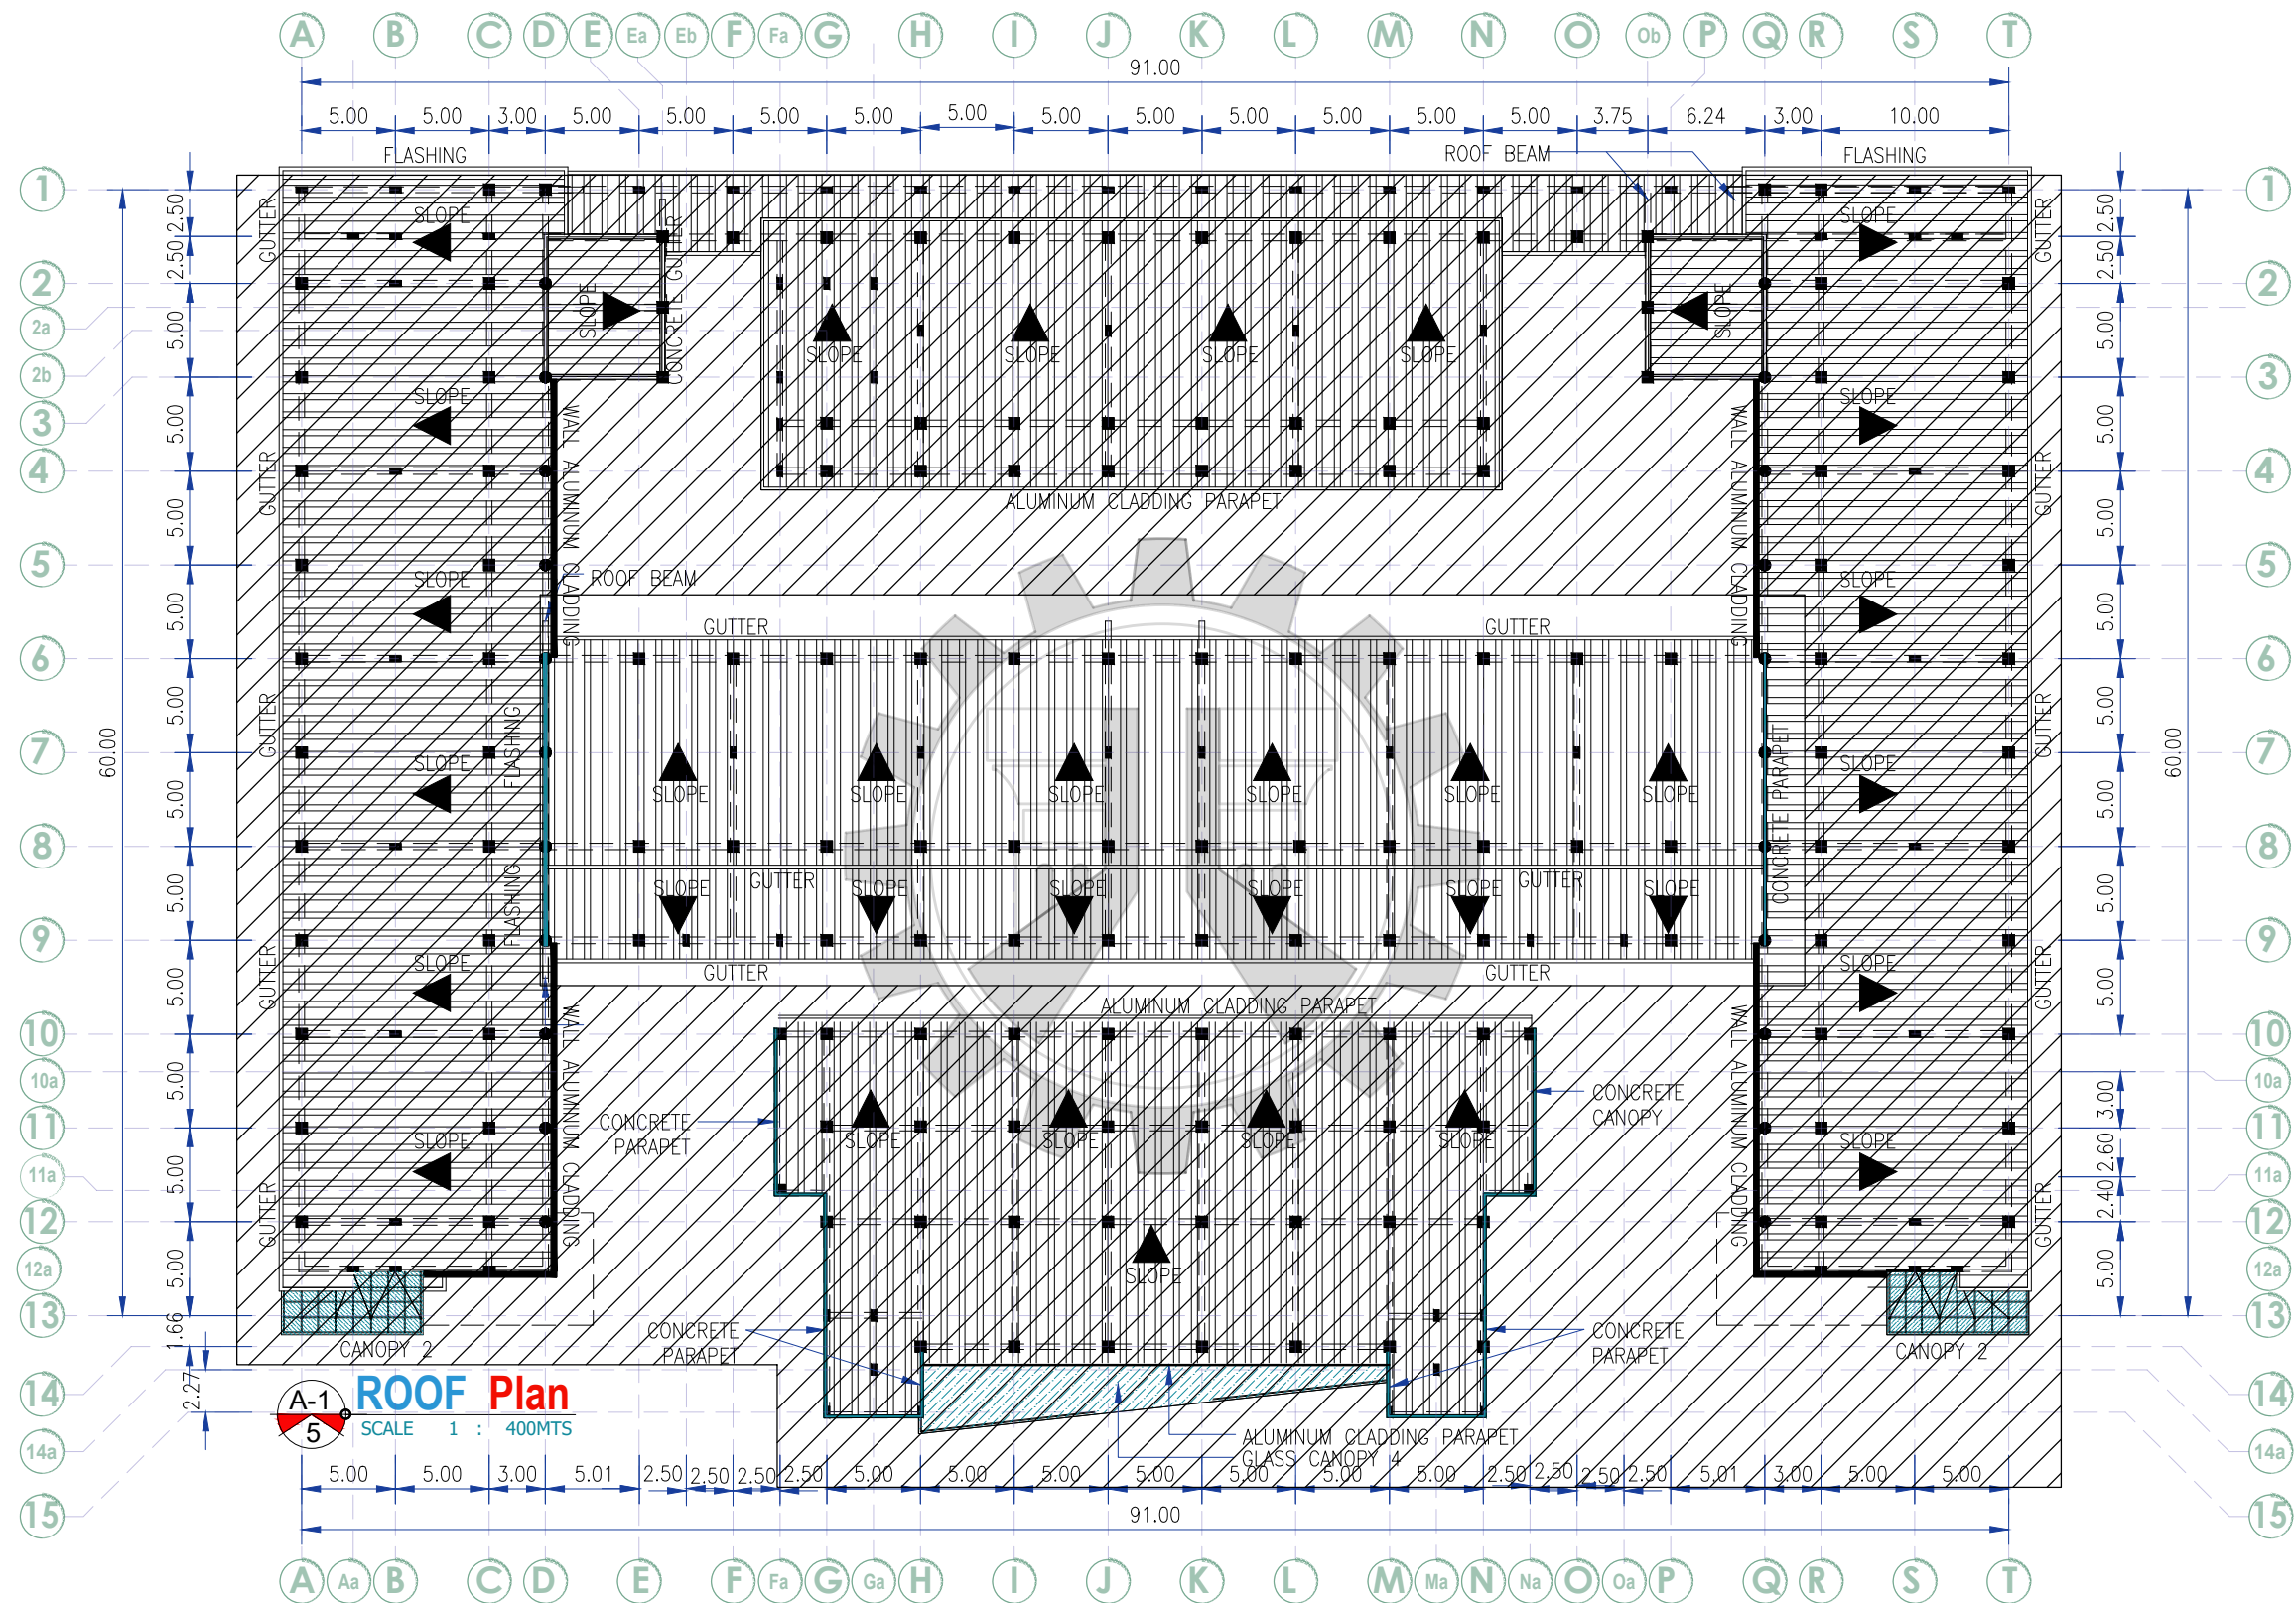

Republic of the Philippines
DEPARTMENT OF PUBLIC WORKS AND HIGHWAYS
BUTUAN CITY DISTRICT ENGINEERING OFFICE
PLANNING AND DESIGN SECTION
R.PALMA STREET BUTUAN CITY

PROJECT TITLE & LOCATION:
**CONSTRUCTION OF COLLEGE OF MEDICINE
AND HEALTH SCIENCES BUILDING,
CARAGA STATE UNIVERSITY, BUTUAN CITY,
AGUSAN DEL NORTE**
LOCATION: BRGY. AMPAYON, BUTUAN CITY

SHEET CONTENTS:

ROOF PLAN

PREPARED:
CLAVIN F. CLARO
ARCHITECT II (U.O.)
CHECKED:
EMELIANO B. VILLOCIDO JR.
ARCHITECT II

REVIEWED:
RYAN JOY L. BASCO
ENGINEER II
DATE:

SUBMITTED:
GRACE T. CURAYAG
CHIEF, PLANNING & DESIGN SECTION
IN CONCURRENCE CAPACITY
DATE:

RECOMMENDING APPROVAL:
GRACE T. CURAYAG
OIC, ASSISTANT DISTRICT ENGINEER
DATE:

APPROVED:
JOSE CAESAR A. RADAZA
DISTRICT ENGINEER
DATE:

SET NO.
A
5 54

SHEET NO.
5
174