



Republic of the Philippines
DEPARTMENT OF PUBLIC WORKS AND HIGHWAYS
OFFICE OF THE SECRETARY
Manila

097.13 DPWH
Dr. 08-2012

MAY 07 2012

DEPARTMENT ORDER)
No. 30)
Series of 2012 28.08.12)

**SUBJECT: Additional Guidelines on
Installation of Project
Billboards**

Supplementary to D.O. No. 37, series of 2010, the following additional guidelines shall be observed by all concerned implementing offices of the Department in the preparation and installation of project billboards:

1. The installation of the required standard billboard size (1200 mm x 2400 mm/4ft. x 8ft.) for all projects shall be strictly enforced.
2. No political billboards shall be allowed to be installed 100 meters before and 100 meters after all DPWH projects and in between the project limits or within the road right-of-way.
3. DPWH contractors shall not be allowed to place names of politicians on their equipment or carry political billboard on their equipment.

This Order shall take effect immediately.


ROGELIO L. SINGSON
Secretary



WIN2101771



REPUBLIC OF THE PHILIPPINES
DEPARTMENT OF PUBLIC WORKS AND HIGHWAYS
OFFICE OF THE SECRETARY
MANILA

097.13 DPWH
08-09-2010

AUG 06 2010

DEPARTMENT ORDER)
No. **37**)
Series of 2010 **A-08-09-10**)

SUBJECT: Installation of Revised Project Billboards

For the information and guidance of the citizenry about the on-going projects being undertaken by the Department, project billboards shall be installed in all project sites by the concerned implementing offices of the Department using the attached revised DPWH Standard Project Billboard format.

Henceforth, the following guidelines shall be observed in the preparation and installation of the modified billboards:


1. For all projects, standard billboard measuring 4ft. x 8ft. (1200 mm x 2400 mm) using ½ inch (12 mm) marine plywood or tarpaulin posted on 3/16 inch (5 mm) marine plywood (see attached drawings) shall be installed.
2. For each building project, the billboard shall be installed in front of the project site.
3. For each road/bridge/flood control project, two billboards shall be installed, i.e., one at the beginning and one at the end of the project.
4. For road projects with length of 10 kilometers or more, billboard(s) shall also be installed at every 5 kilometers interval.
5. Name(s) and/or picture(s) of any personages should not appear in the billboard.

This Order supersedes Department Order No. 5, dated January 20, 2009, and other previous issuances inconsistent herewith and shall take effect immediately.



ROGELIO L. SINGSON
Secretary




WIN0D00116

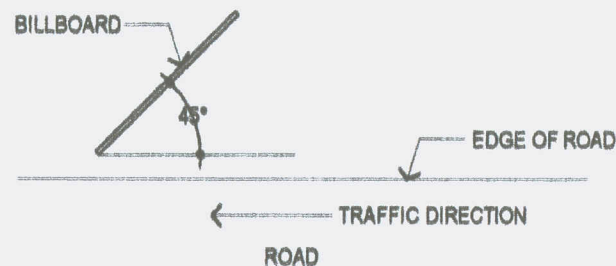


ORIENTATION

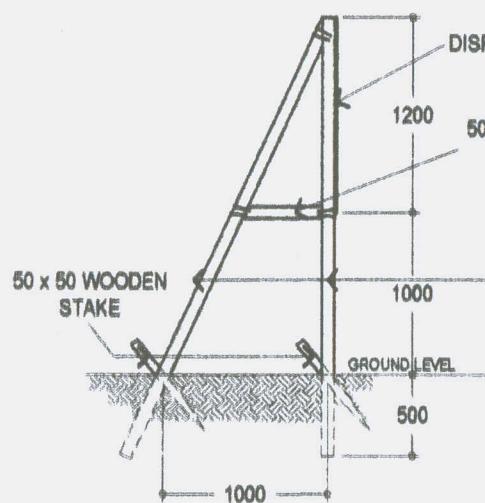

TYPICAL FRAME
ELEVATION

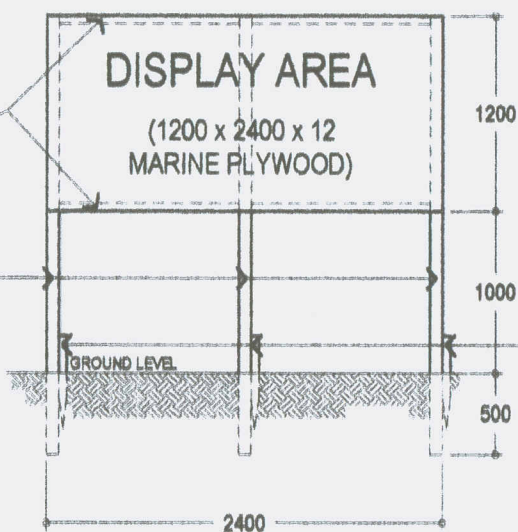


FRONT ELEVATION
(OPTION 1)

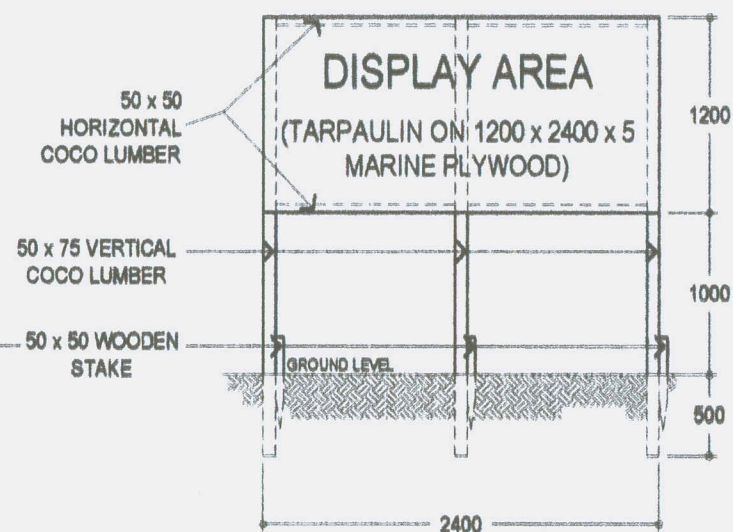

FRONT ELEVATION
(OPTION 2)

BILLBOARD FRAME

(NOT TO SCALE, ALL DIMENSIONS ARE IN MILLIMETERS)

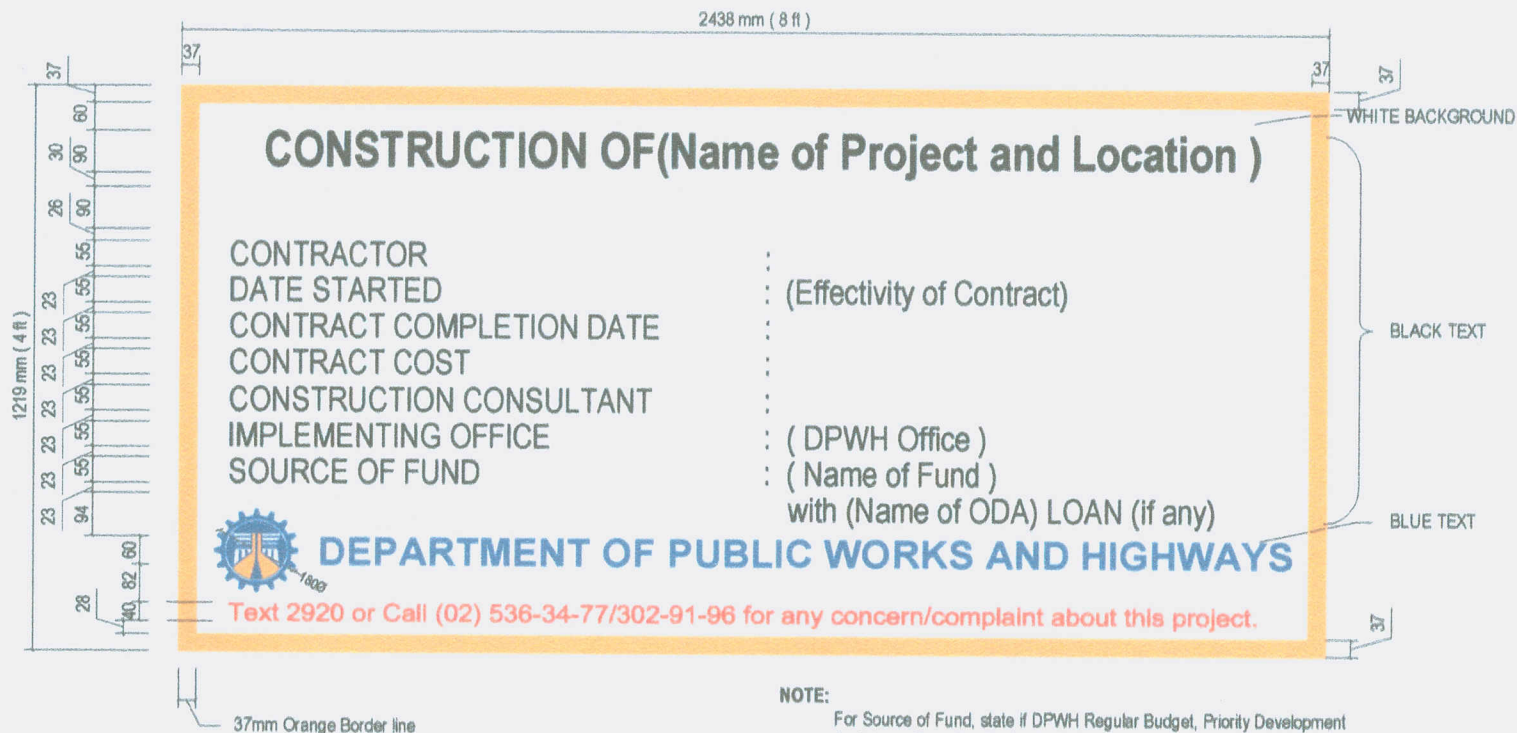

DPWH STANDARD PROJECT BILLBOARD