




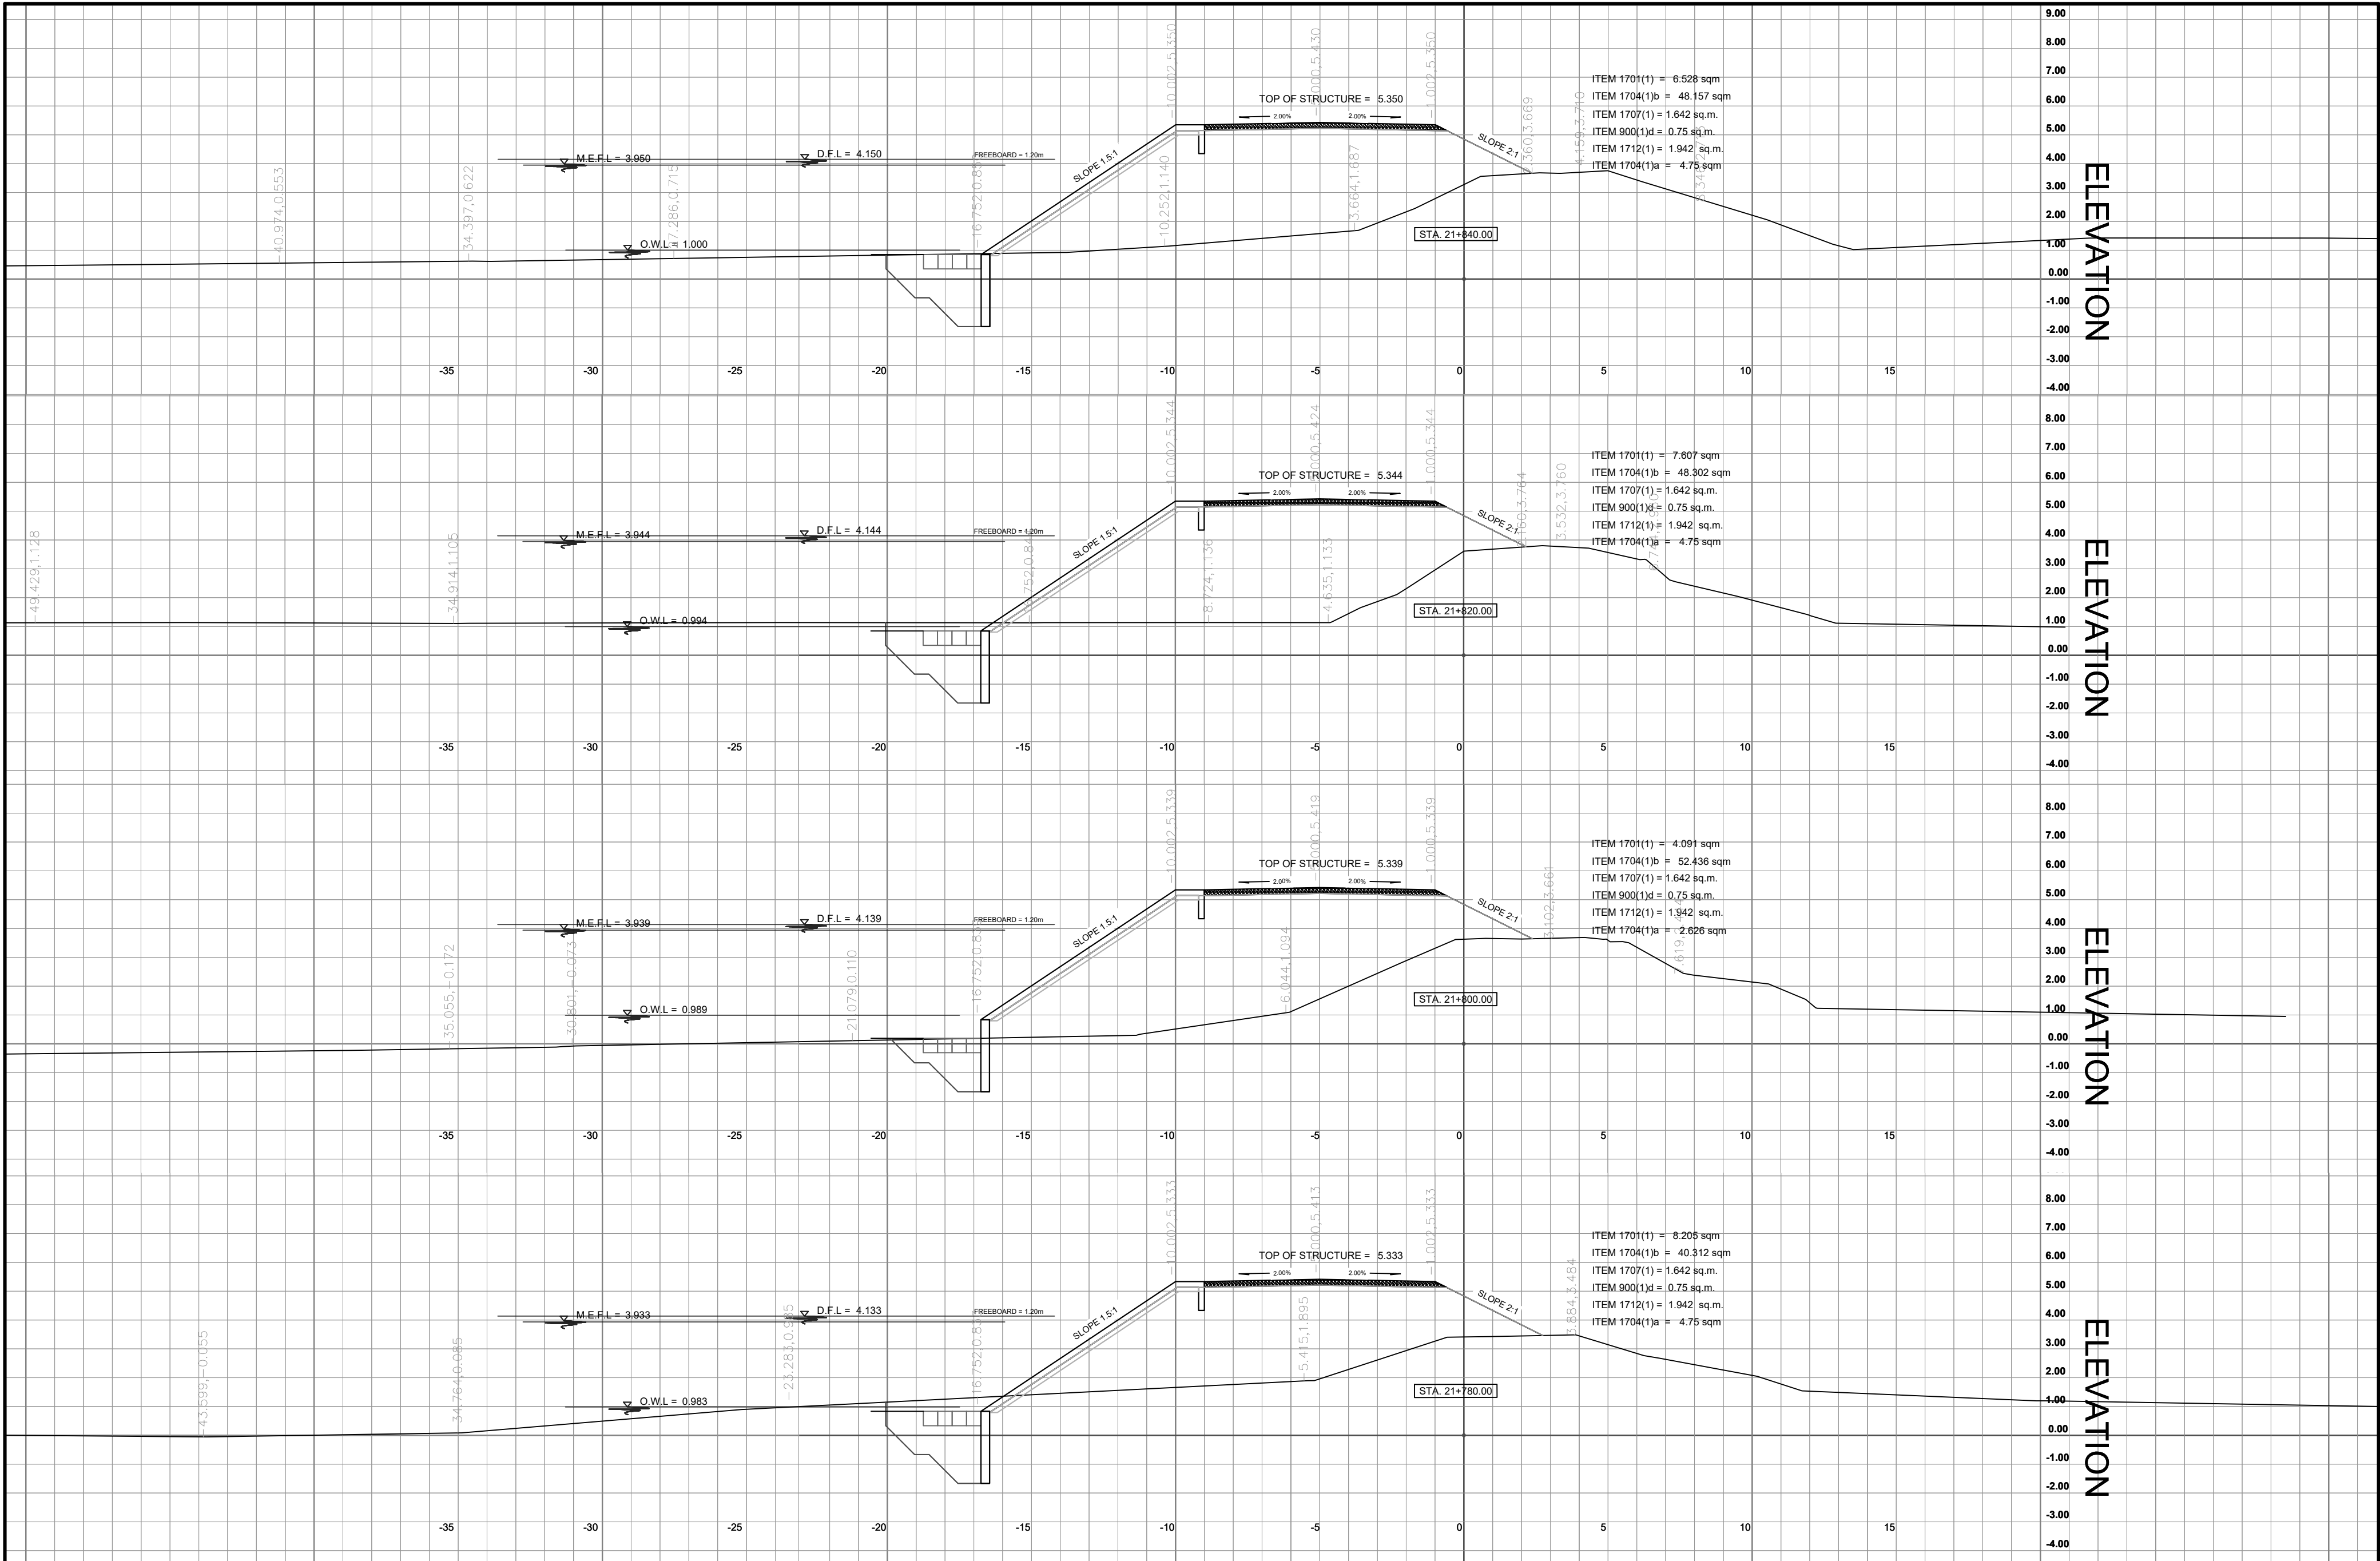


 REPUBLIC OF THE PHILIPPINES DEPARTMENT OF PUBLIC WORKS AND HIGHWAYS REGION XI DAVAO DEL NORTE 2ND DISTRICT ENGINEERING OFFICE TAGUM CITY	PROJECT NAME AND LOCATION:	SHEET CONTENTS:	DRAFTED:	REVIEWED:	SUBMITTED:	RECOMMENDED:	APPROVED:	SET NO.	SHEET NO.
	CONSTRUCTION OF FLOOD CONTROL MITIGATION STRUCTURE ALONG TAGUM-LIBUGANON RIVER, PROTECTING TALOMO TO MAGUPISING, STO. TOMAS SECTION, DAVAO DEL NORTE	CROSS SECTION 1:150	<u>HERWIN EVAN J. HABABAG</u> ENGINEER II	<u>WARREN S. PIÑEZ</u> ENGINEER II	<u>JEZABEL E. TULING, MPA</u> CHIEF, PLANNING AND DESIGN SECTION	<u>GARRY E. VERANO</u> OFFICER-IN-CHARGE OFFICE OF THE ASSISTANT DISTRICT ENGINEER	<u>ARTURO P. LONGYAPON</u> DISTRICT ENGINEER	G 6 15	17 26
			PREPARED: <u>BENILDA S. PACQUIAO</u> ENGINEER III		DATE:	DATE:	DATE:		

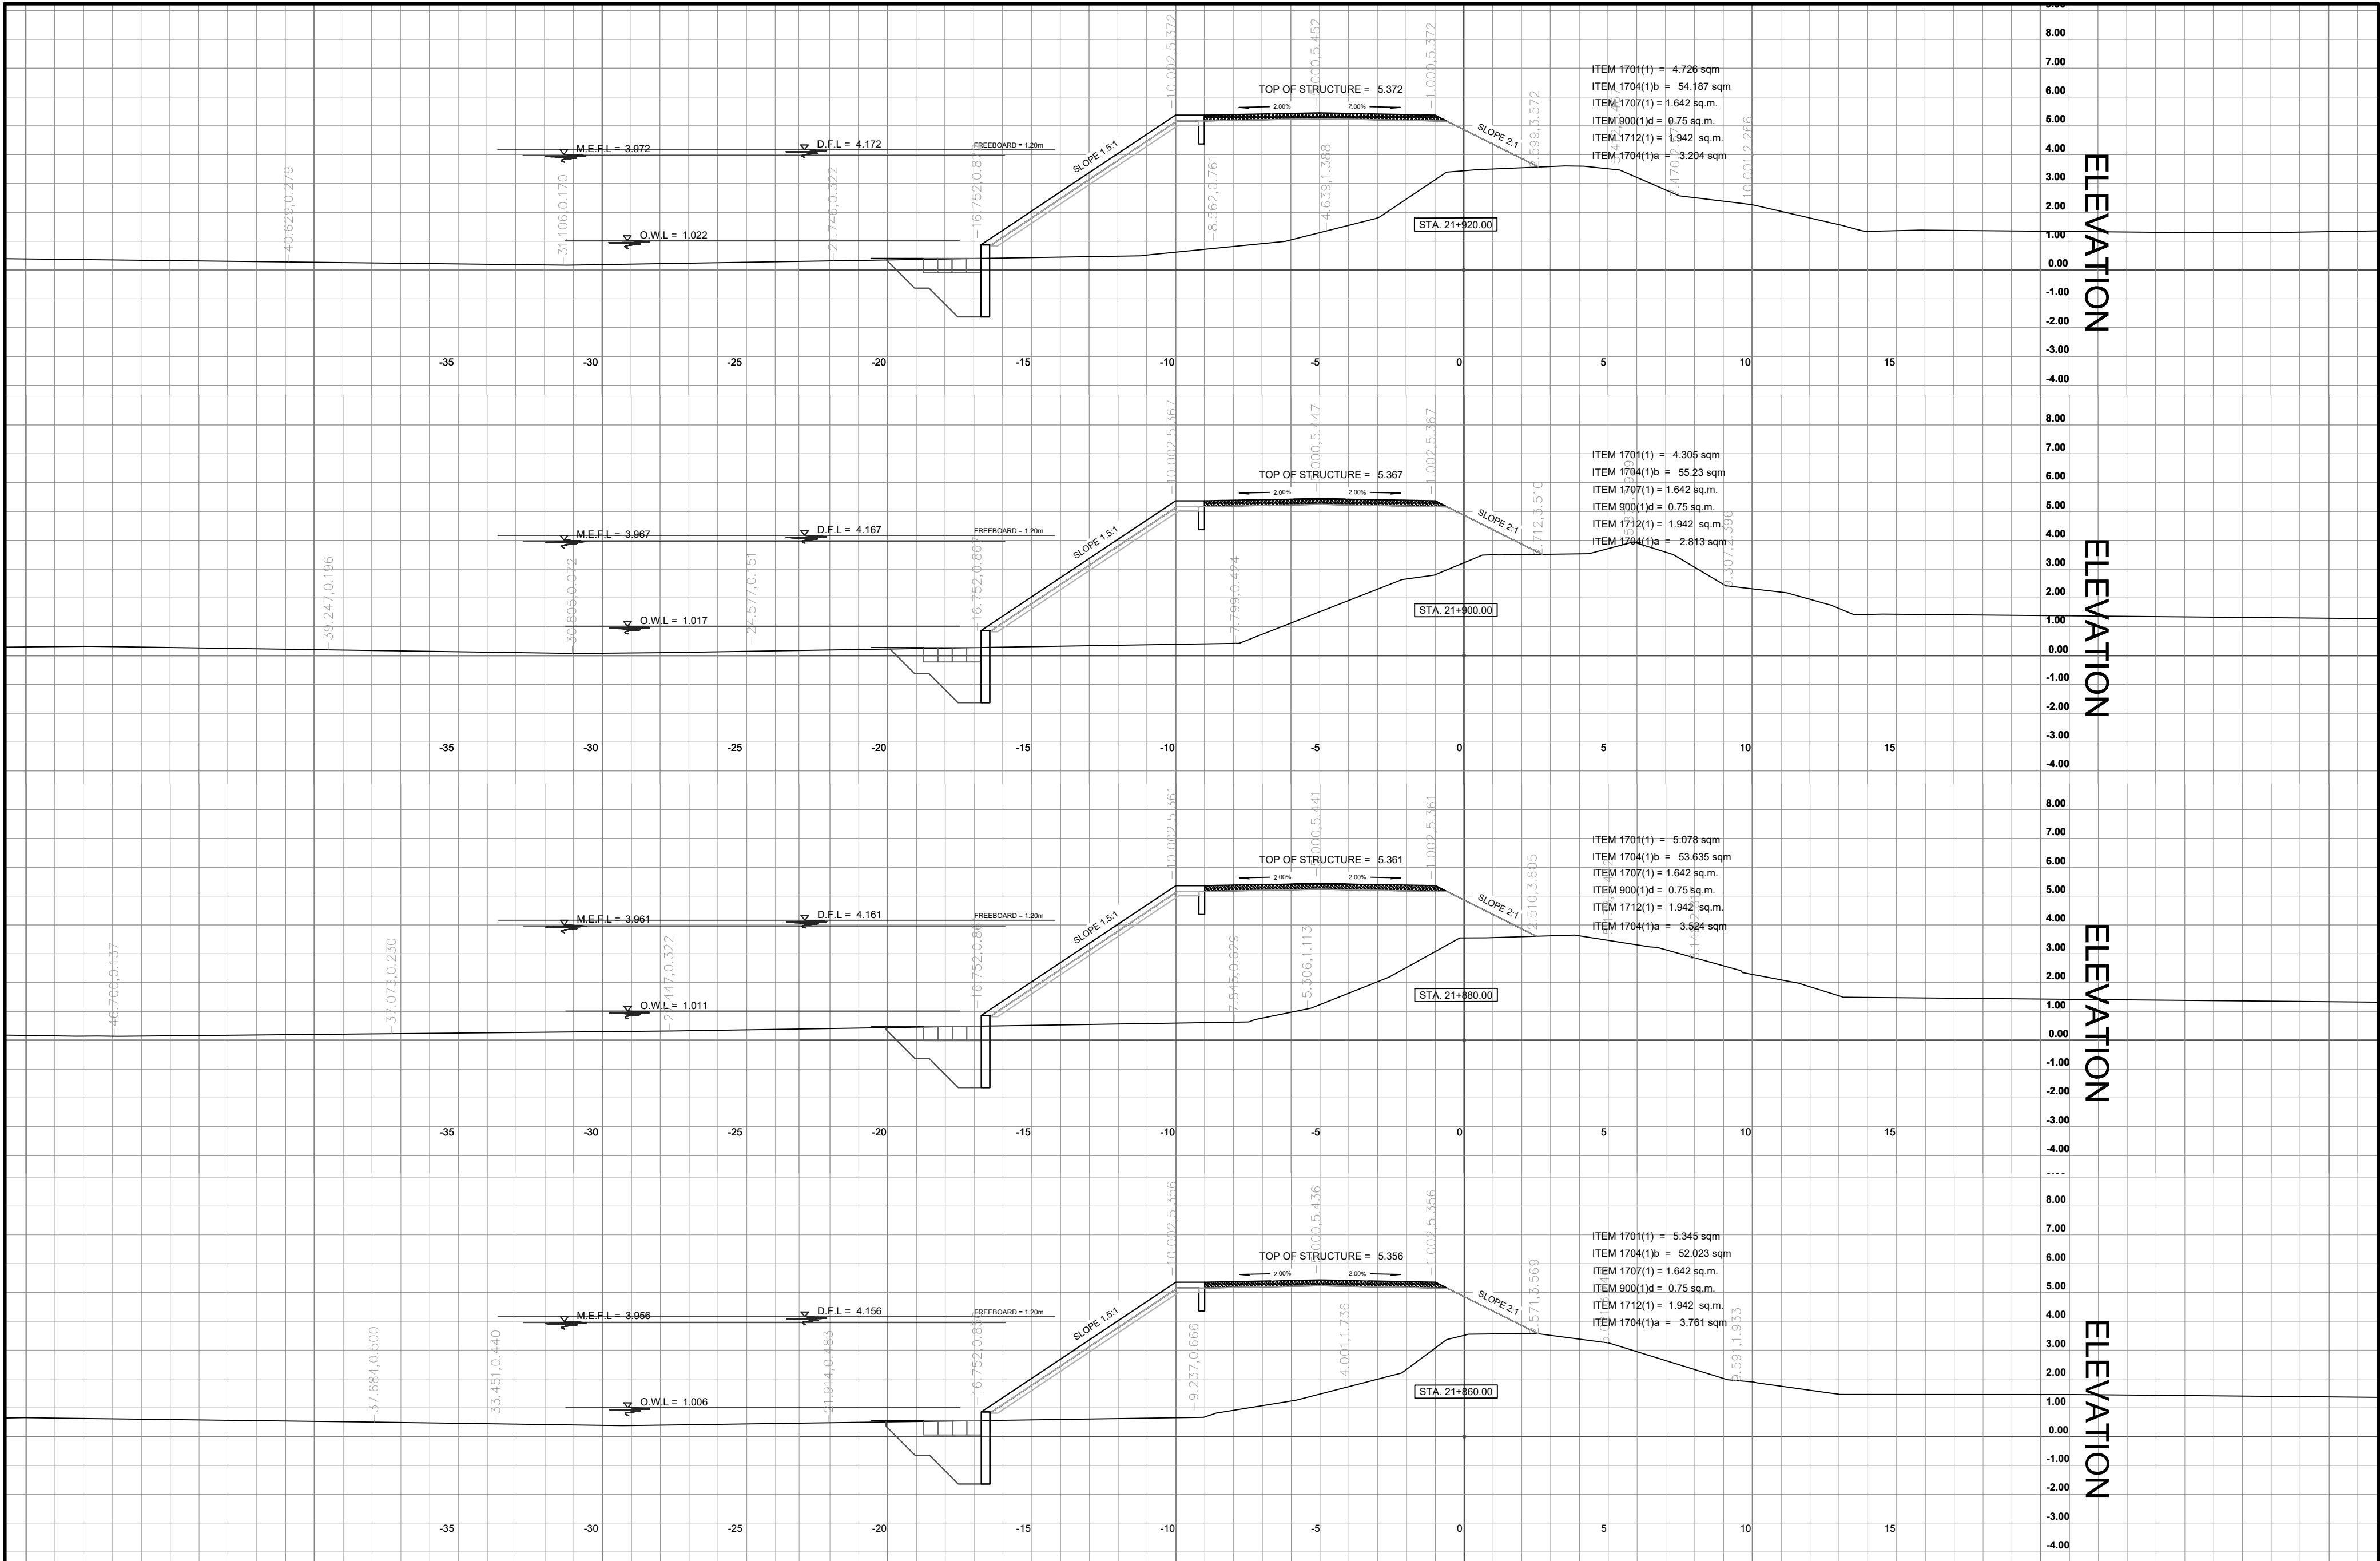

 REPUBLIC OF THE PHILIPPINES DEPARTMENT OF PUBLIC WORKS AND HIGHWAYS REGION XI DAVAO DEL NORTE 2ND DISTRICT ENGINEERING OFFICE TAGUM CITY	PROJECT NAME AND LOCATION:	SHEET CONTENTS:	DRAFTED:	REVIEWED:	SUBMITTED:	RECOMMENDED:	APPROVED:	SET NO.	SHEET NO.
	CONSTRUCTION OF FLOOD CONTROL MITIGATION STRUCTURE ALONG TAGUM-LIBUGANON RIVER, PROTECTING TALOMO TO MAGUPISING, STO. TOMAS SECTION, DAVAO DEL NORTE	CROSS SECTION 1:150	<u>HERWIN EVAN J. HABABAG</u> ENGINEER II	<u>WARREN S. PIÑEZ</u> ENGINEER II	<u>JEZABEL E. TULING, MPA</u> CHIEF, PLANNING AND DESIGN SECTION	<u>GARRY E. VERANO</u> OFFICER-IN-CHARGE OFFICE OF THE ASSISTANT DISTRICT ENGINEER	<u>ARTURO P. LONGYAPON</u> DISTRICT ENGINEER	G7	1826
			PREPARED: <u>BENILDA S. PACQUIAO</u> ENGINEER III		DATE:	DATE:	DATE:		

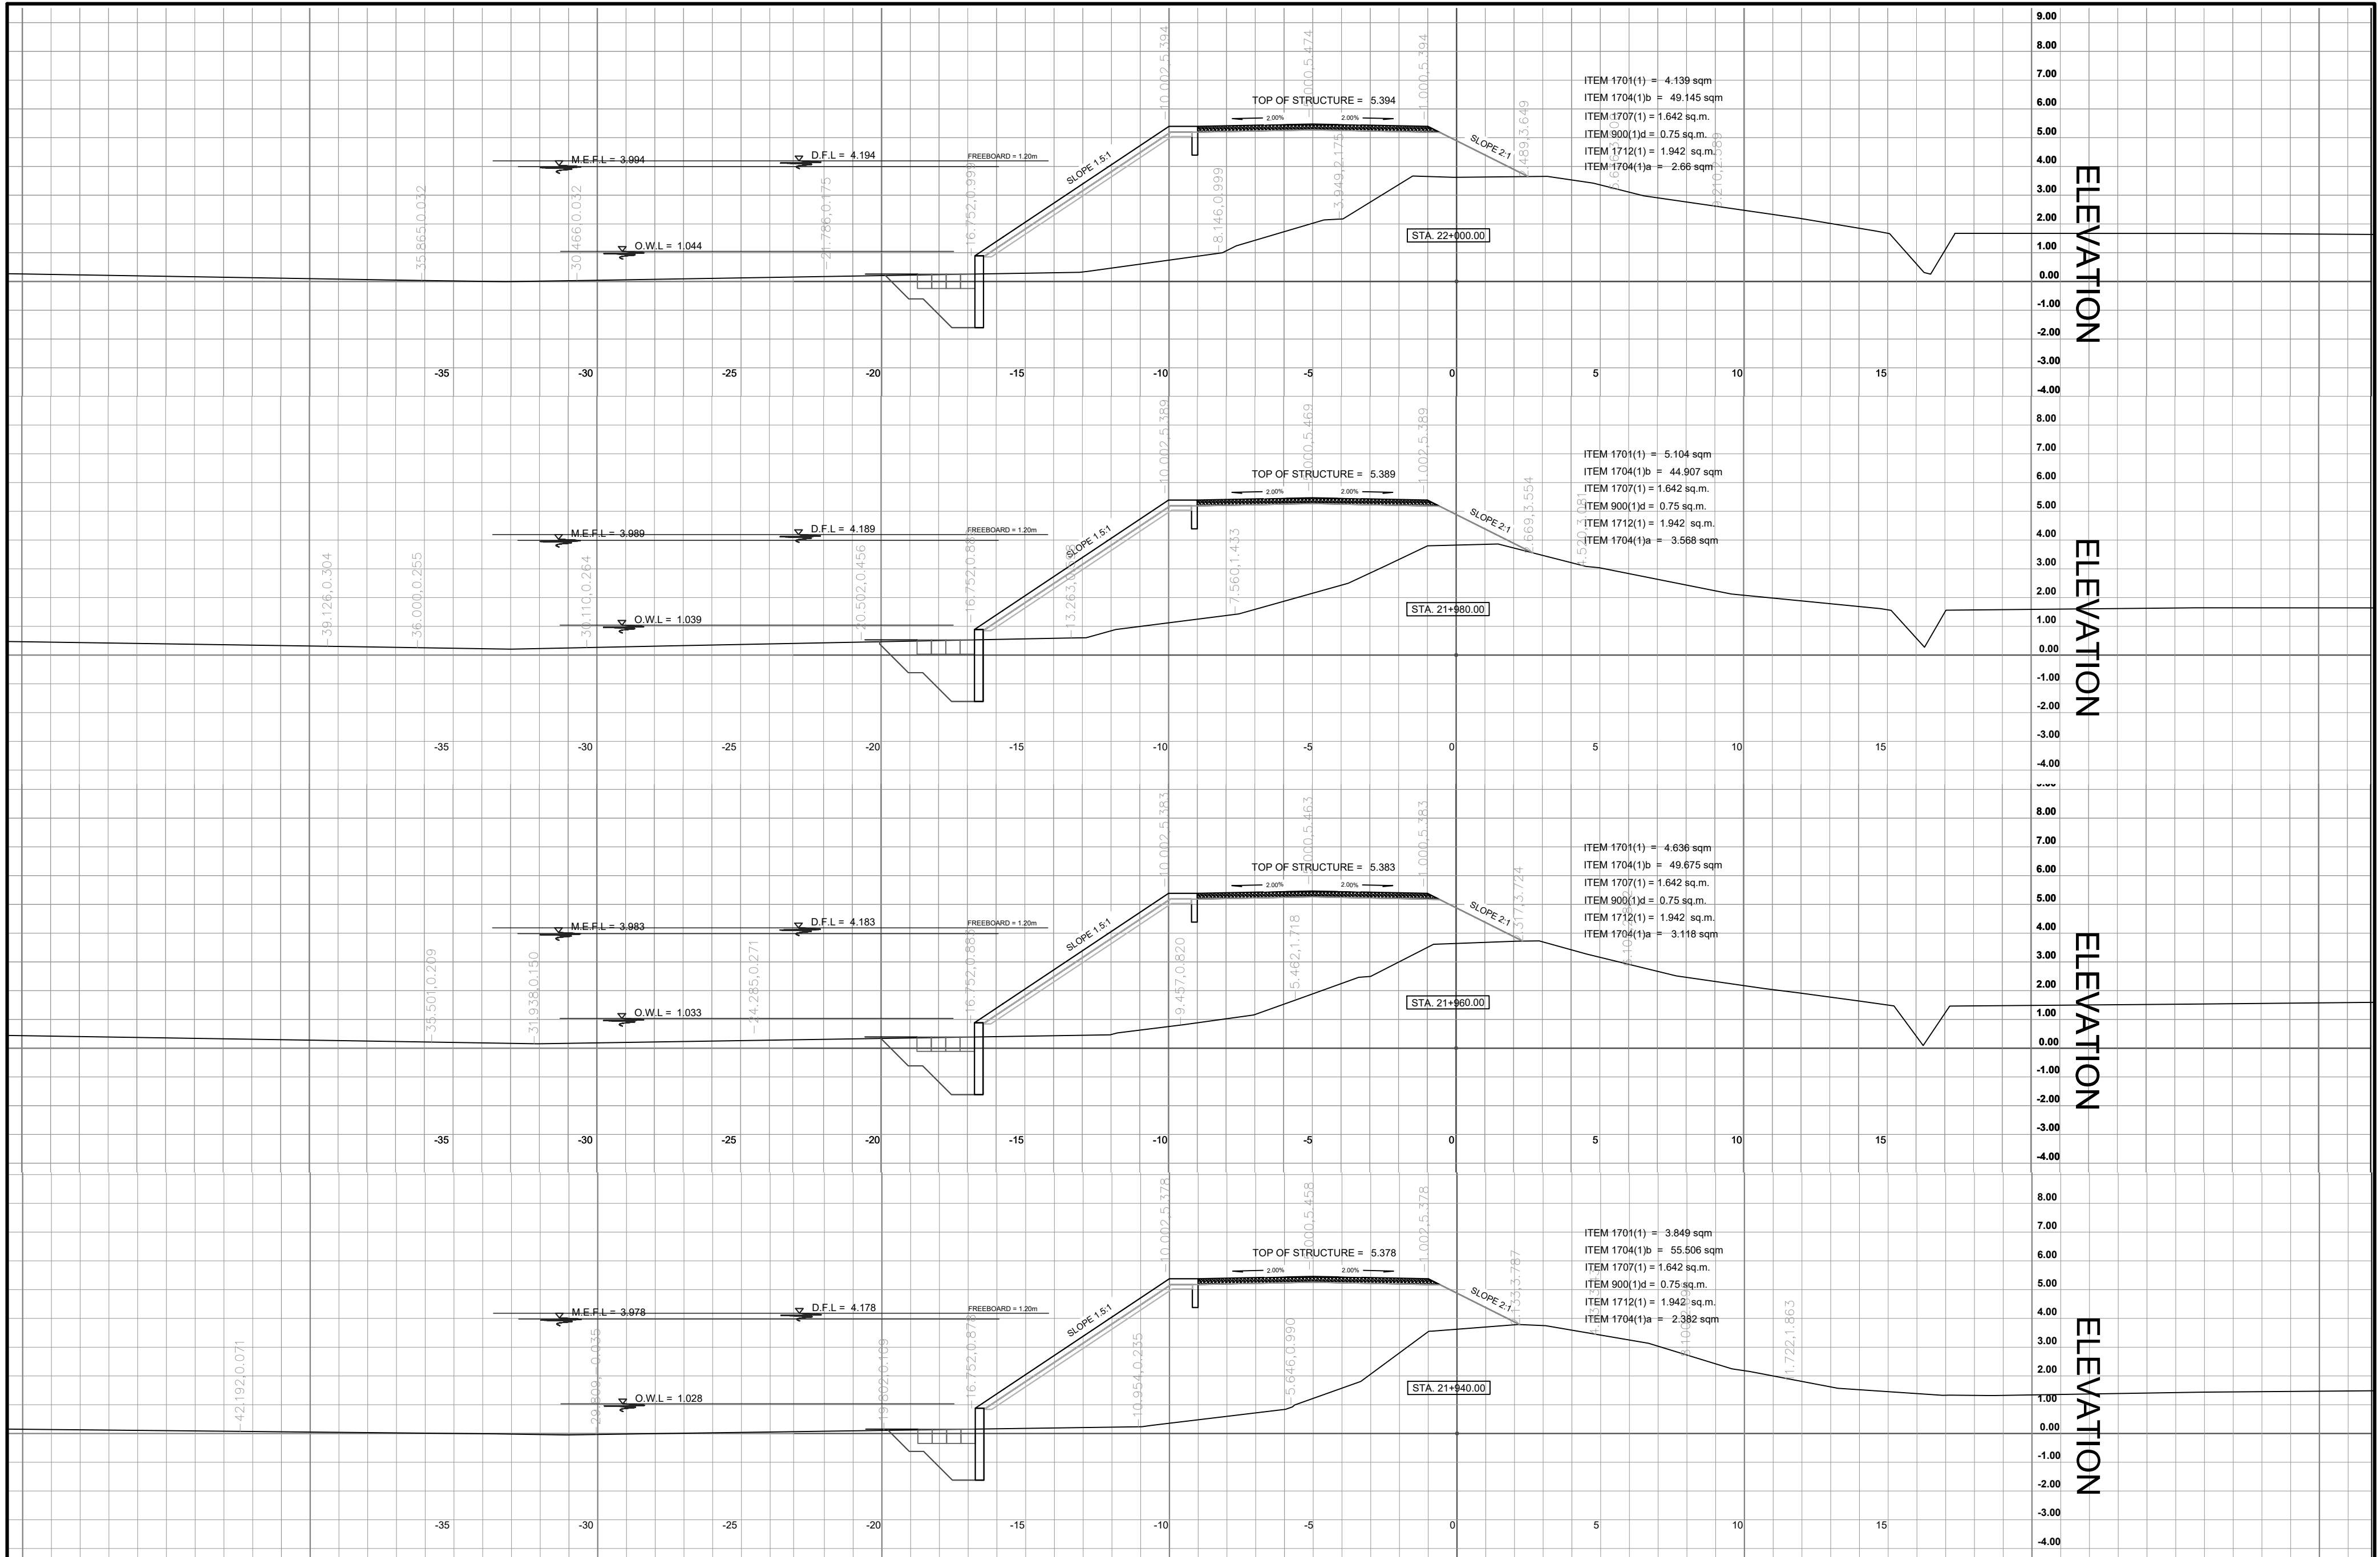

 REPUBLIC OF THE PHILIPPINES DEPARTMENT OF PUBLIC WORKS AND HIGHWAYS REGION XI DAVAO DEL NORTE 2ND DISTRICT ENGINEERING OFFICE TAGUM CITY	PROJECT NAME AND LOCATION:	SHEET CONTENTS:	DRAFTED:	REVIEWED:	SUBMITTED:	RECOMMENDED:	APPROVED:	SET NO.	SHEET NO.
	CONSTRUCTION OF FLOOD CONTROL MITIGATION STRUCTURE ALONG TAGUM-LIBUGANON RIVER, PROTECTING TALOMO TO MAGUPISING, STO. TOMAS SECTION, DAVAO DEL NORTE	CROSS SECTION 1:150	<u>HERWIN EVAN J. HABABAG</u> ENGINEER II	<u>WARREN S. PIÑEZ</u> ENGINEER II	<u>JEZABEL E. TULING, MPA</u> CHIEF, PLANNING AND DESIGN SECTION	<u>GARRY E. VERANO</u> OFFICER-IN-CHARGE OFFICE OF THE ASSISTANT DISTRICT ENGINEER	<u>ARTURO P. LONGYAPON</u> DISTRICT ENGINEER	G 8 15	19 26
			PREPARED: <u>BENILDA S. PACQUIAO</u> ENGINEER III		DATE:	DATE:	DATE:		

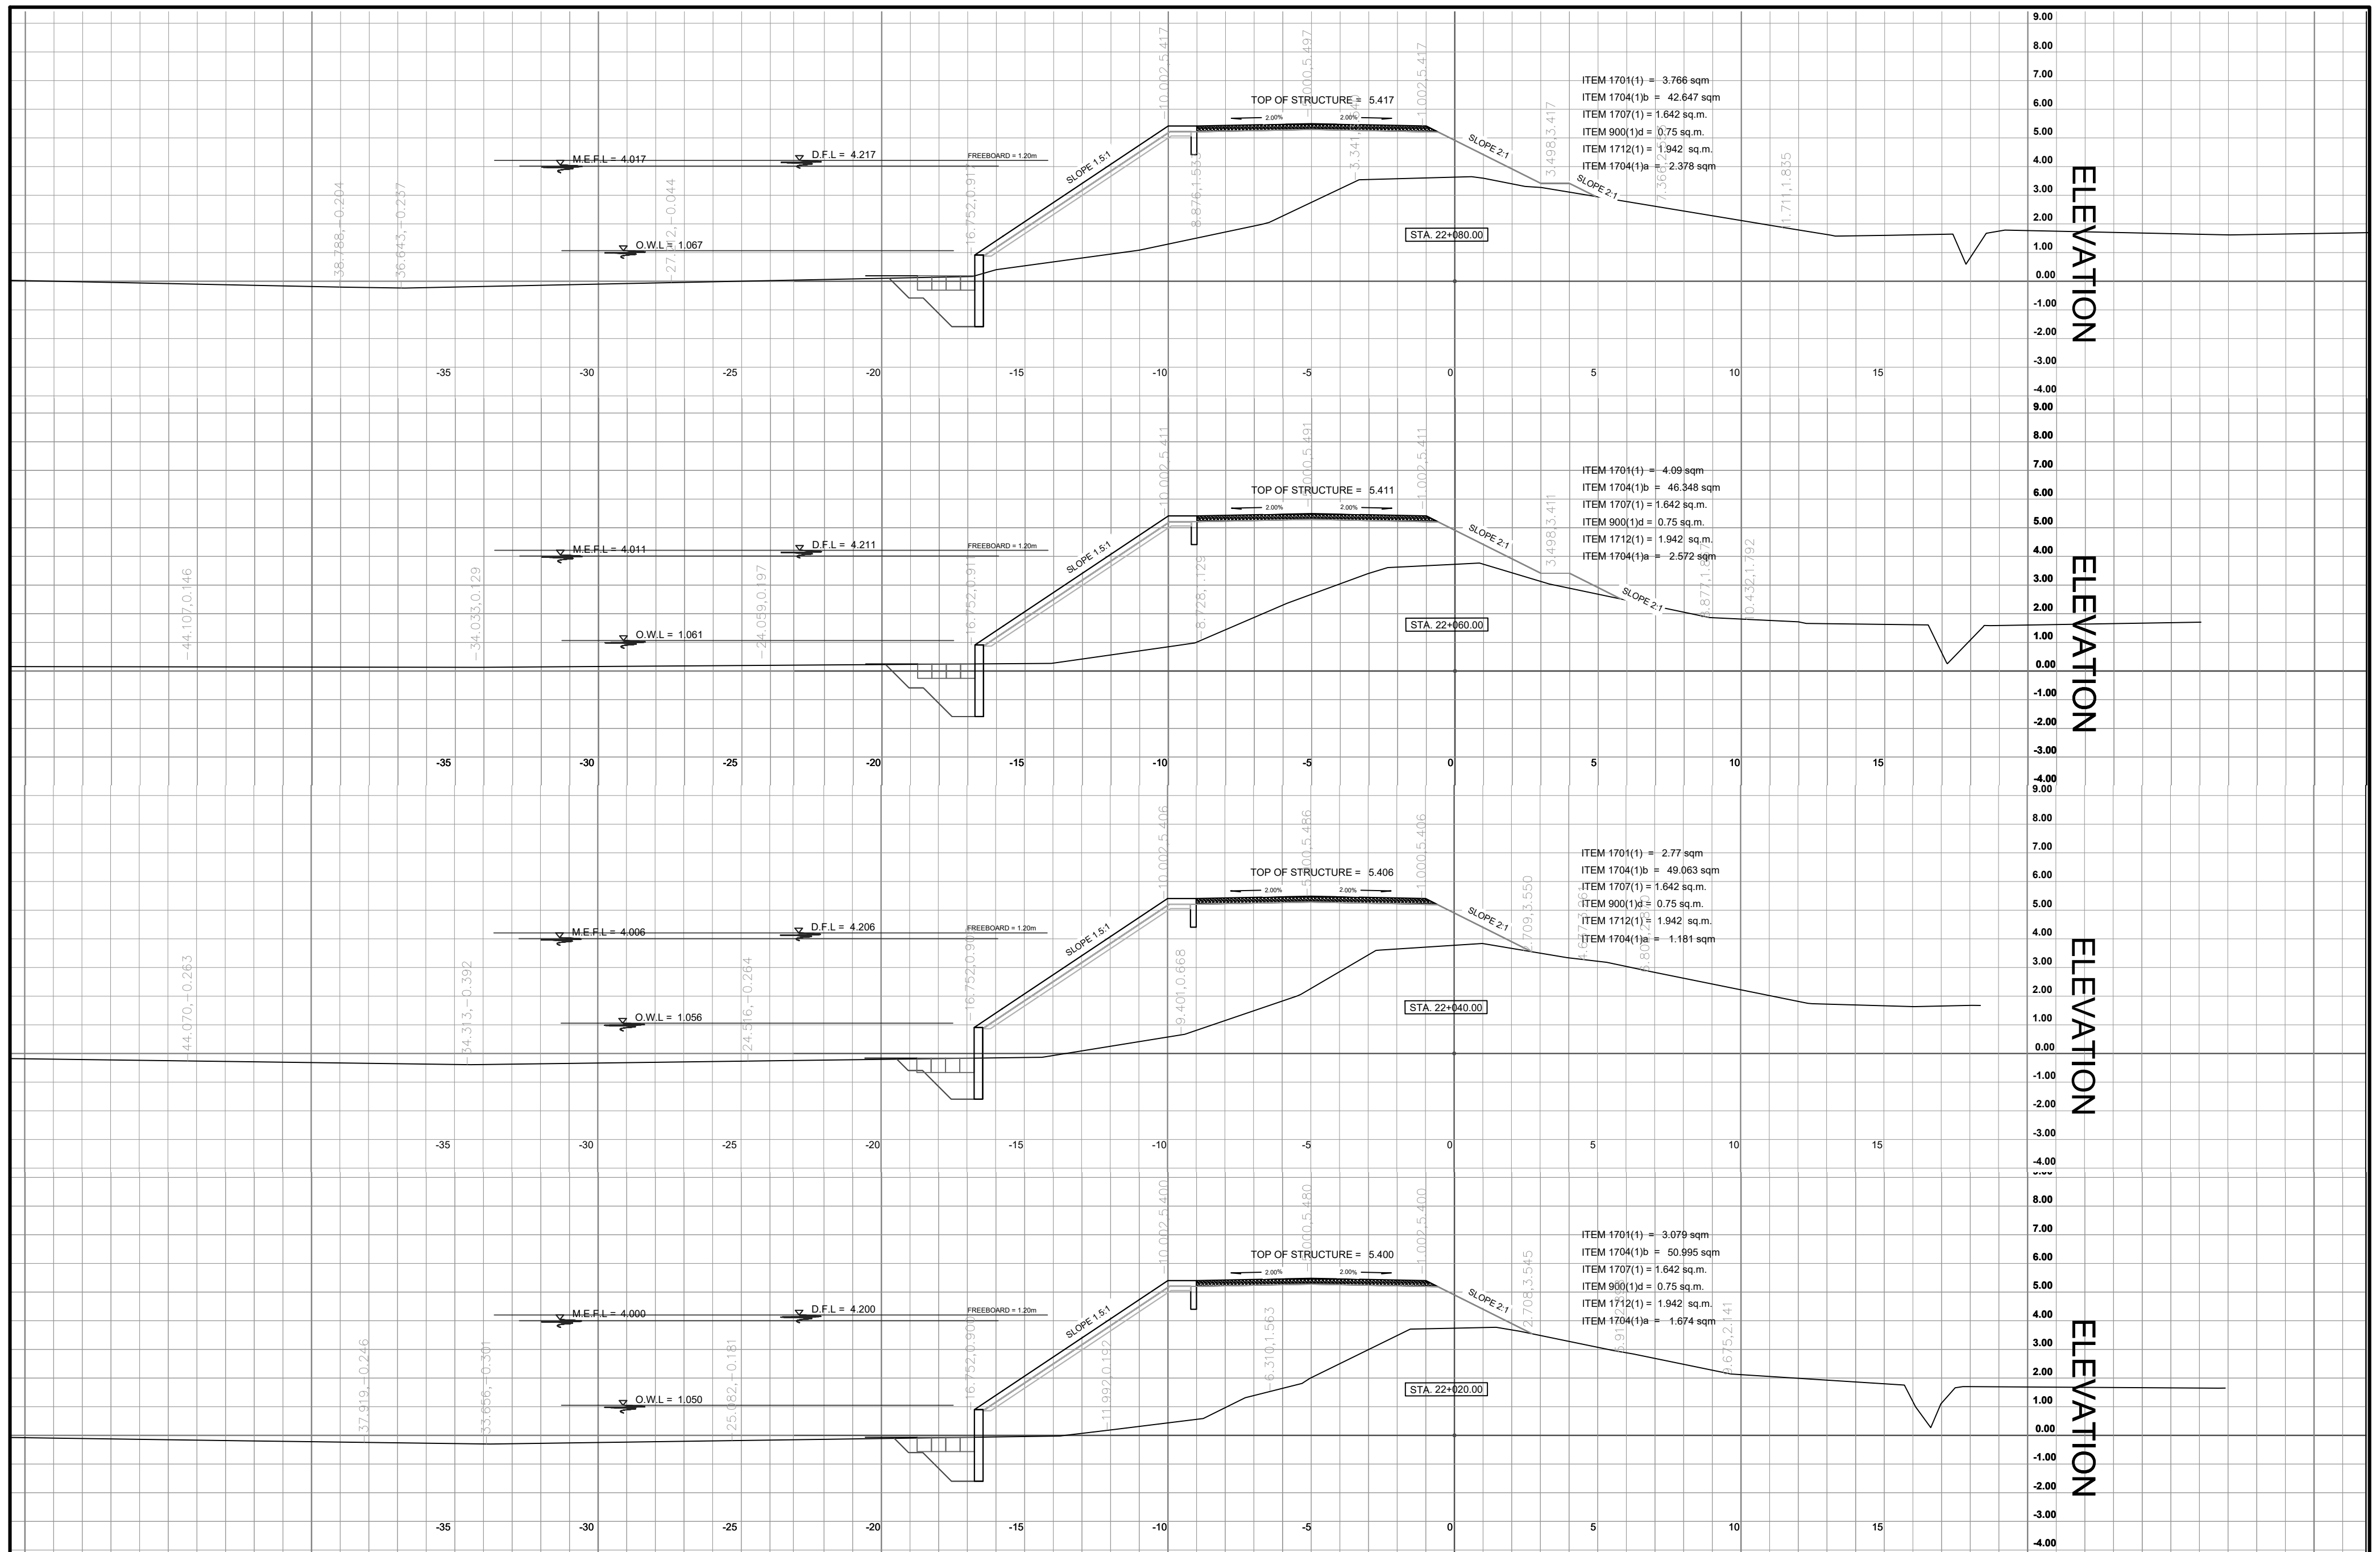

REPUBLIC OF THE PHILIPPINES
DEPARTMENT OF PUBLIC WORKS AND HIGHWAYS
REGION XI
DAVAO DEL NORTE
2ND DISTRICT ENGINEERING OFFICE
TAGUM CITY

PROJECT NAME AND LOCATION:

CONSTRUCTION OF FLOOD CONTROL
MITIGATION STRUCTURE ALONG
TAGUM-LIBUGANON RIVER, PROTECTING
TALOMO TO MAGUPISING, STO. TOMAS
SECTION, DAVAO DEL NORTE

SHEET CONTENTS:

**CROSS SECTION
1:150**

DRAFTED:

HERWIN EVAN J. HABABAG
ENGINEER II

PREPARED:

BENILDA S. PACQUIAO
ENGINEER III

REVIEWED:

WARREN S. PIÑEZ
ENGINEER II

SUBMITTED:	
------------	--

JEZABEL E. TULING, MPA
CHIEF, PLANNING AND DESIGN SECTION
DATE:

RECOMMENDED:

GARRY E. VERANO
OFFICER-IN-CHARGE
OFFICE OF THE ASSISTANT DISTRICT ENGINEER

DATE:

APPROVED:


ARTURO P. LONGYAPON
DISTRICT ENGINEER

SET NO.


A pie chart labeled 'G' is divided into three sections. The top section is white and labeled 'G'. The bottom-left section is shaded and labeled '9'. The bottom-right section is white and labeled '15'.

SHEET NO.


20
26

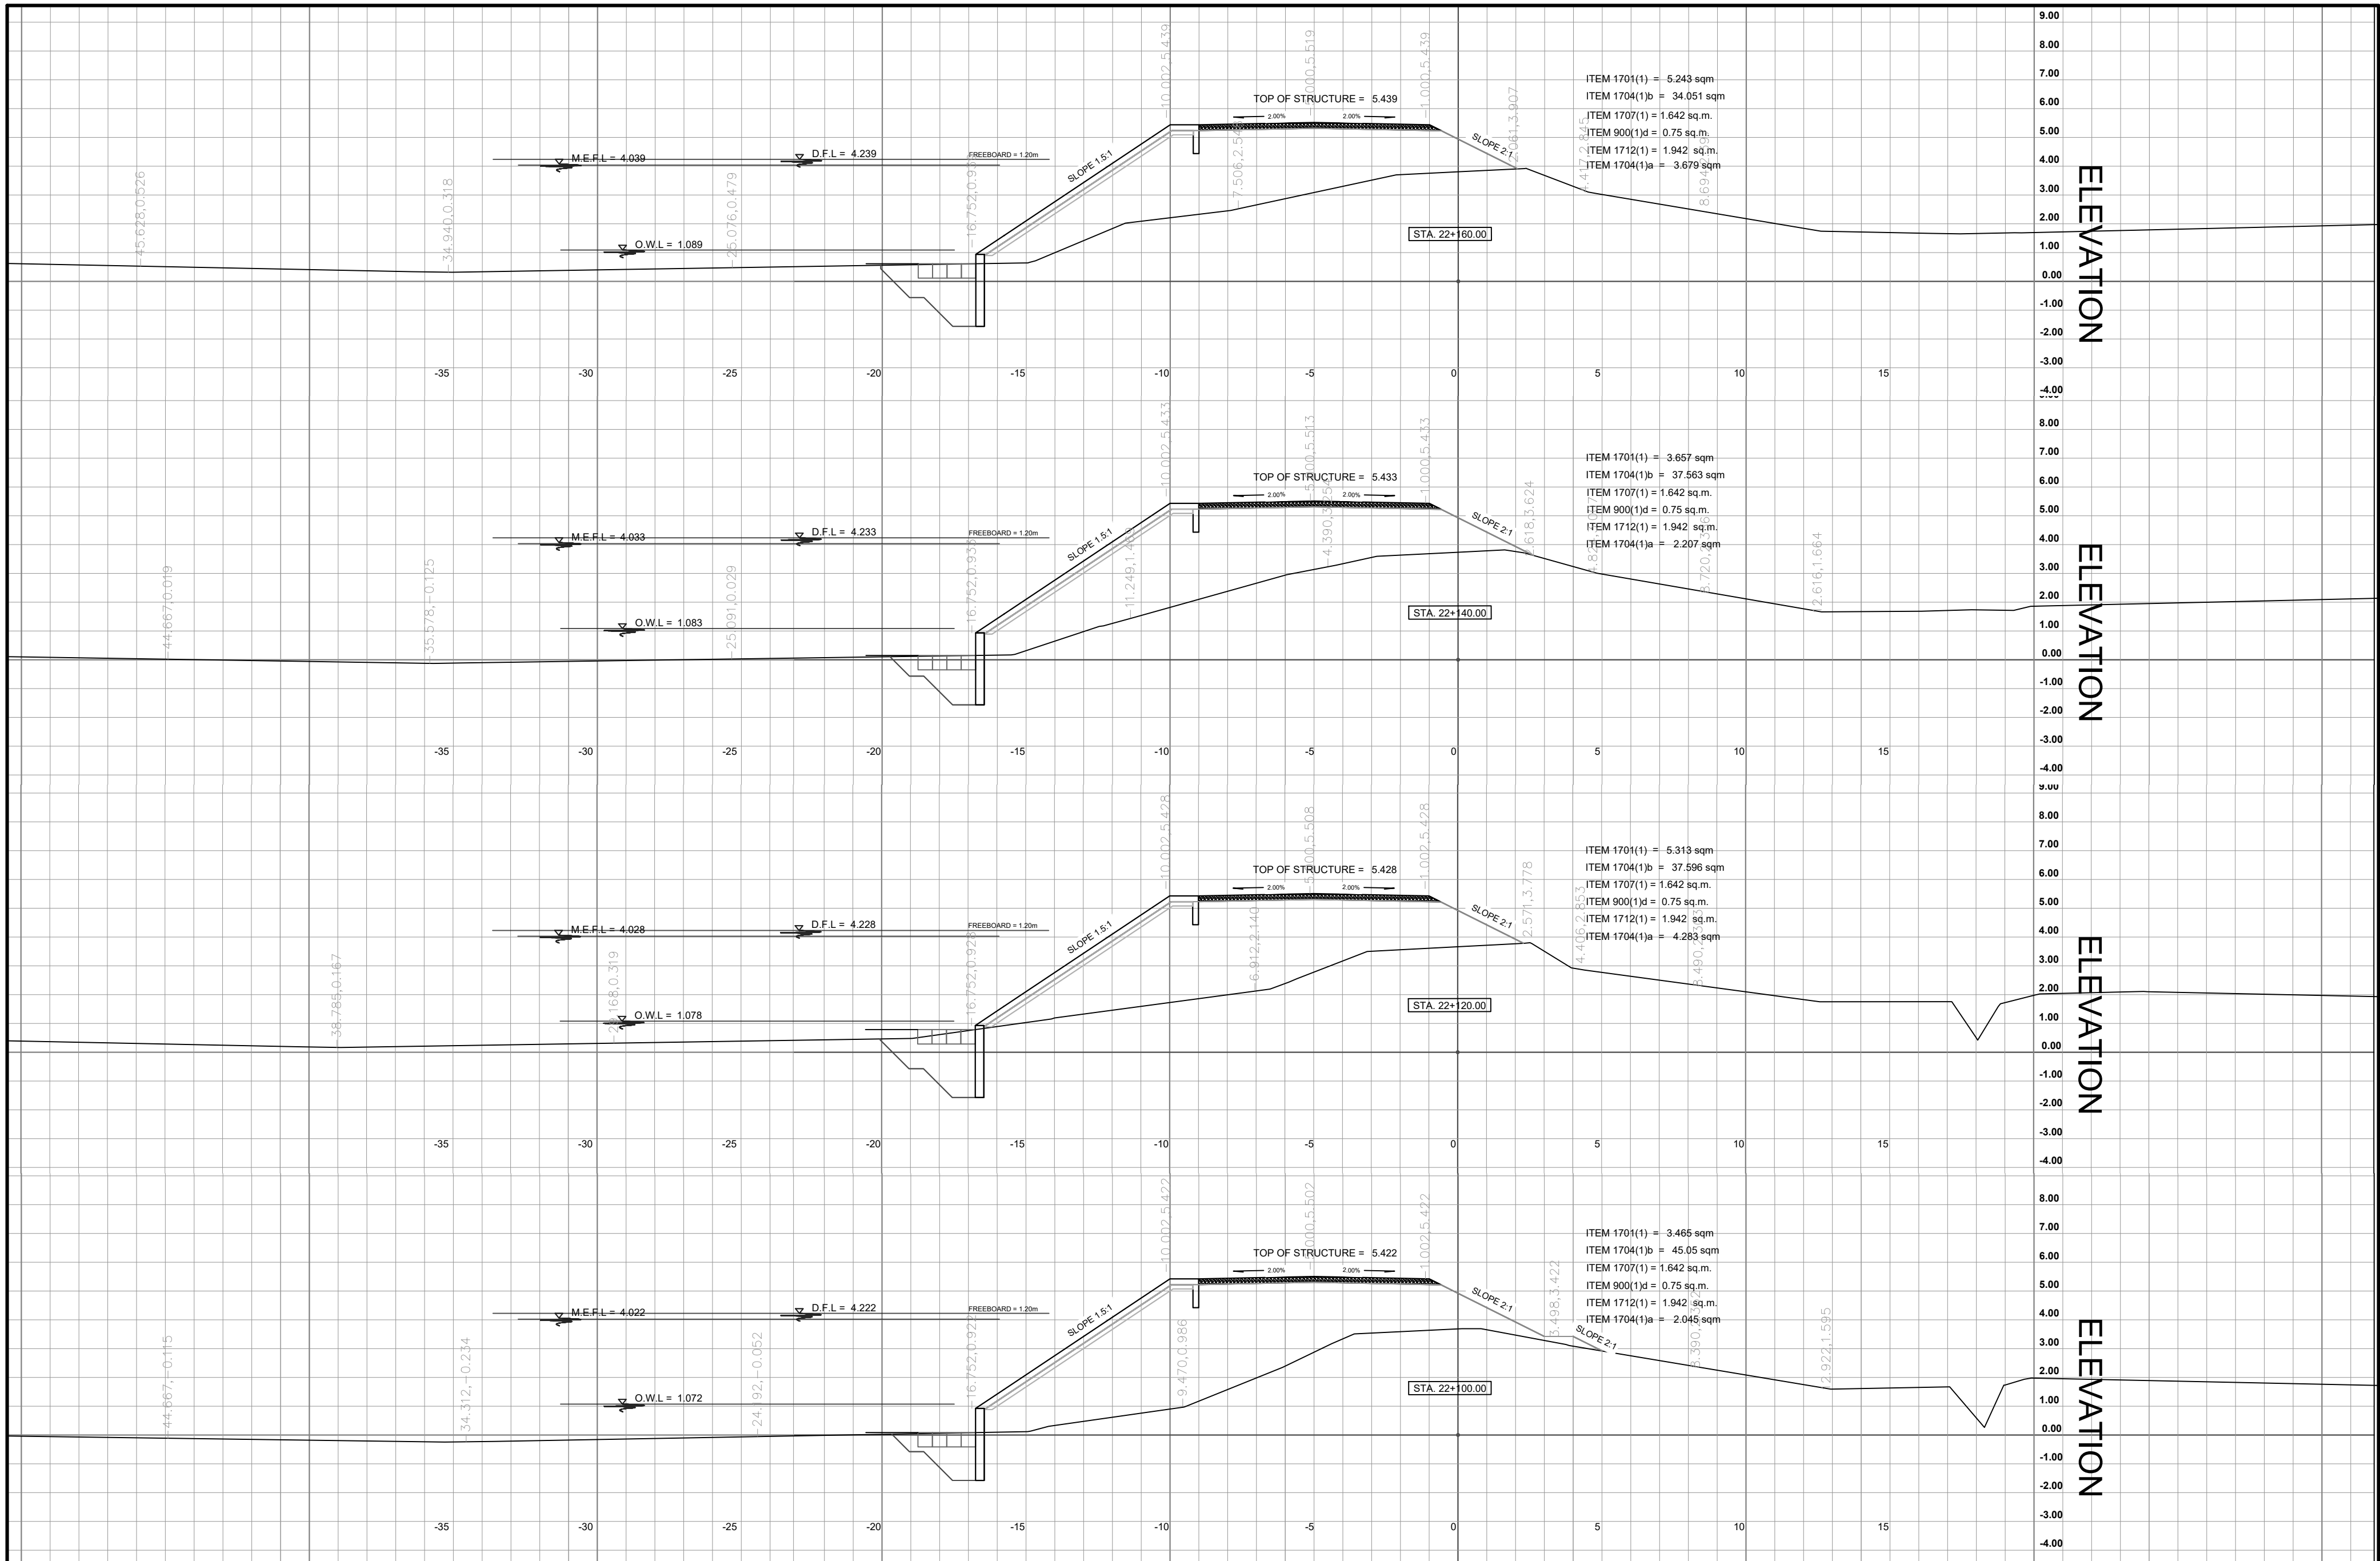


 REPUBLIC OF THE PHILIPPINES DEPARTMENT OF PUBLIC WORKS AND HIGHWAYS REGION XI DAVAO DEL NORTE 2ND DISTRICT ENGINEERING OFFICE TAGUM CITY	PROJECT NAME AND LOCATION: CONSTRUCTION OF FLOOD CONTROL MITIGATION STRUCTURE ALONG TAGUM-LIBUGANON RIVER, PROTECTING TALOMO TO MAGUPISING, STO. TOMAS SECTION, DAVAO DEL NORTE	SHEET CONTENTS: CROSS SECTION 1:150	DRAFTED: HERWIN EVAN J. HABABAG ENGINEER II	REVIEWED:	SUBMITTED:	RECOMMENDED:	APPROVED:	SET NO.	SHEET NO.
			PREPARED: BENILDA S. PACQUIAO ENGINEER III	WARREN S. PIÑEZ ENGINEER II	JEZABEL E. TULING, MPA CHIEF, PLANNING AND DESIGN SECTION DATE:	GARRY E. VERANO OFFICER-IN-CHARGE OFFICE OF THE ASSISTANT DISTRICT ENGINEER DATE:	ARTURO P. LONGYAPON DISTRICT ENGINEER DATE:	G 10 15	21 26

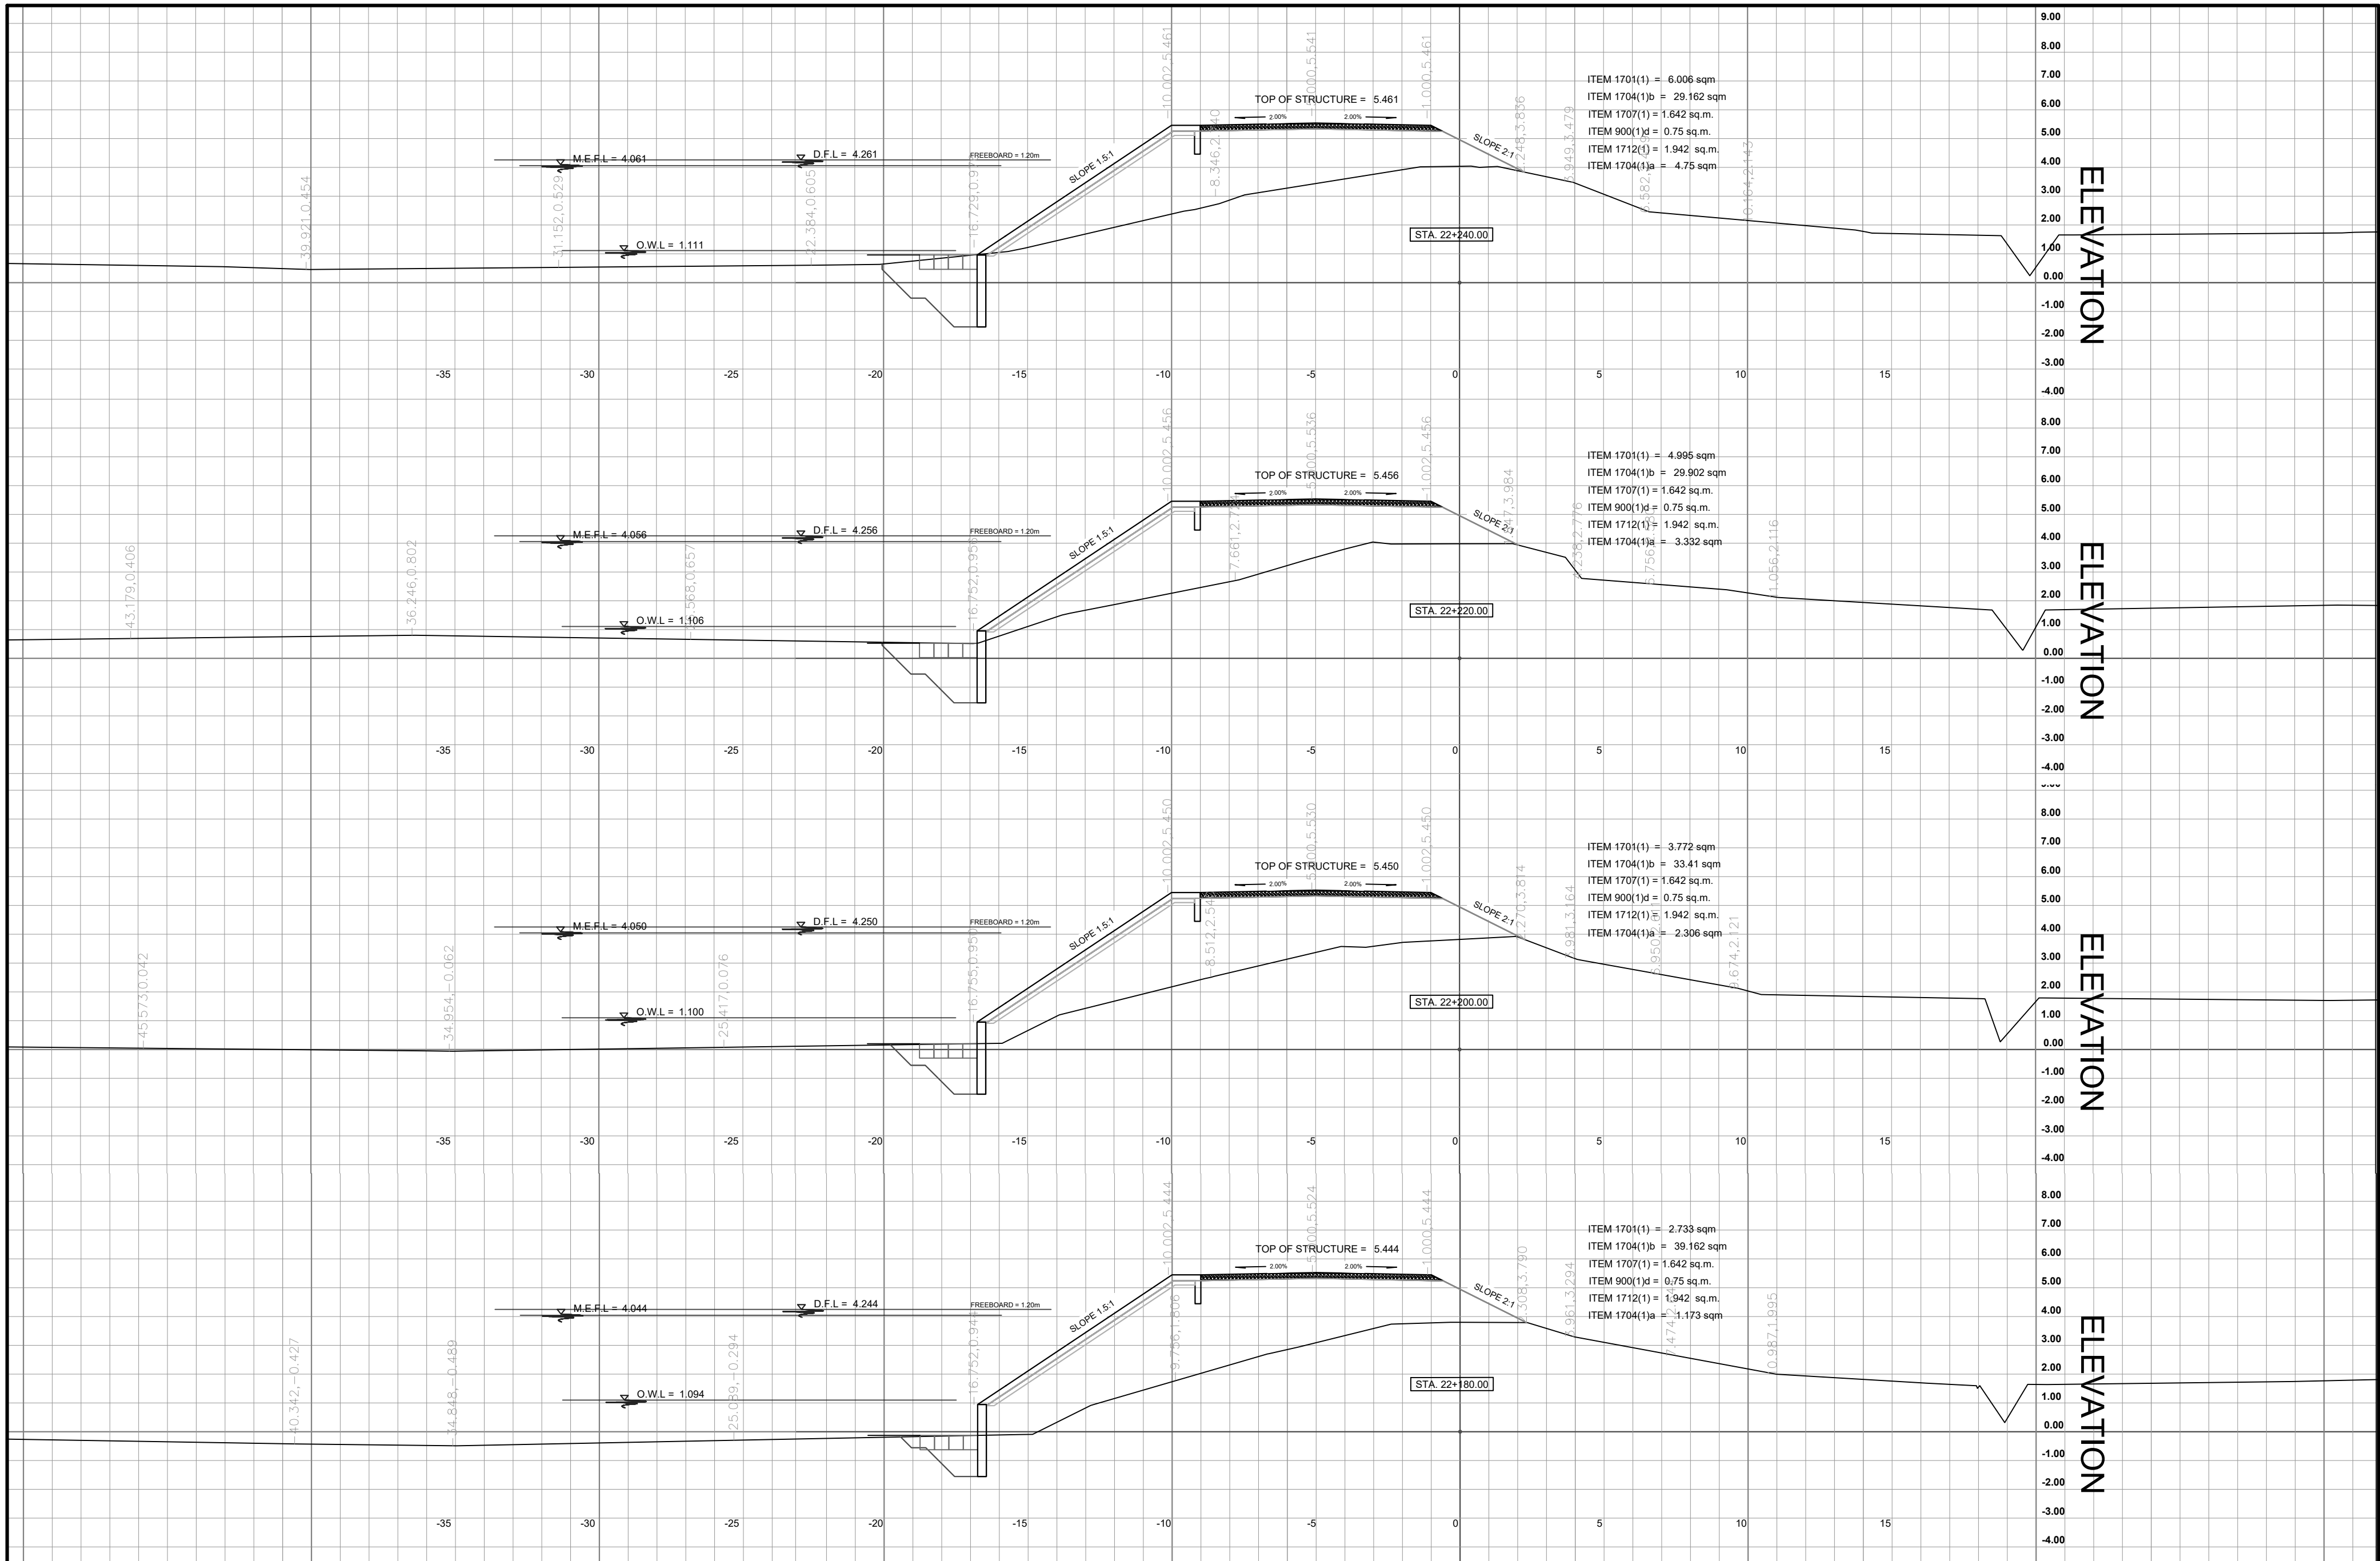


 REPUBLIC OF THE PHILIPPINES DEPARTMENT OF PUBLIC WORKS AND HIGHWAYS REGION XI DAVAO DEL NORTE 2ND DISTRICT ENGINEERING OFFICE TAGUM CITY	PROJECT NAME AND LOCATION:	SHEET CONTENTS:	DRAFTED:	REVIEWED:	SUBMITTED:	RECOMMENDED:	APPROVED:	SET NO.	SHEET NO.
	CONSTRUCTION OF FLOOD CONTROL MITIGATION STRUCTURE ALONG TAGUM-LIBUGANON RIVER, PROTECTING TALOMO TO MAGUPISING, STO. TOMAS SECTION, DAVAO DEL NORTE	CROSS SECTION 1:150	HERWIN EVAN J. HABABAG ENGINEER II	WARREN S. PIÑEZ ENGINEER II	JEZABEL E. TULING, MPA CHIEF, PLANNING AND DESIGN SECTION	GARRY E. VERANO OFFICER-IN-CHARGE OFFICE OF THE ASSISTANT DISTRICT ENGINEER	ARTURO P. LONGYAPON DISTRICT ENGINEER	G 11 15	22 26
			BENILDA S. PACQUIAO ENGINEER III		DATE:	DATE:	DATE:		

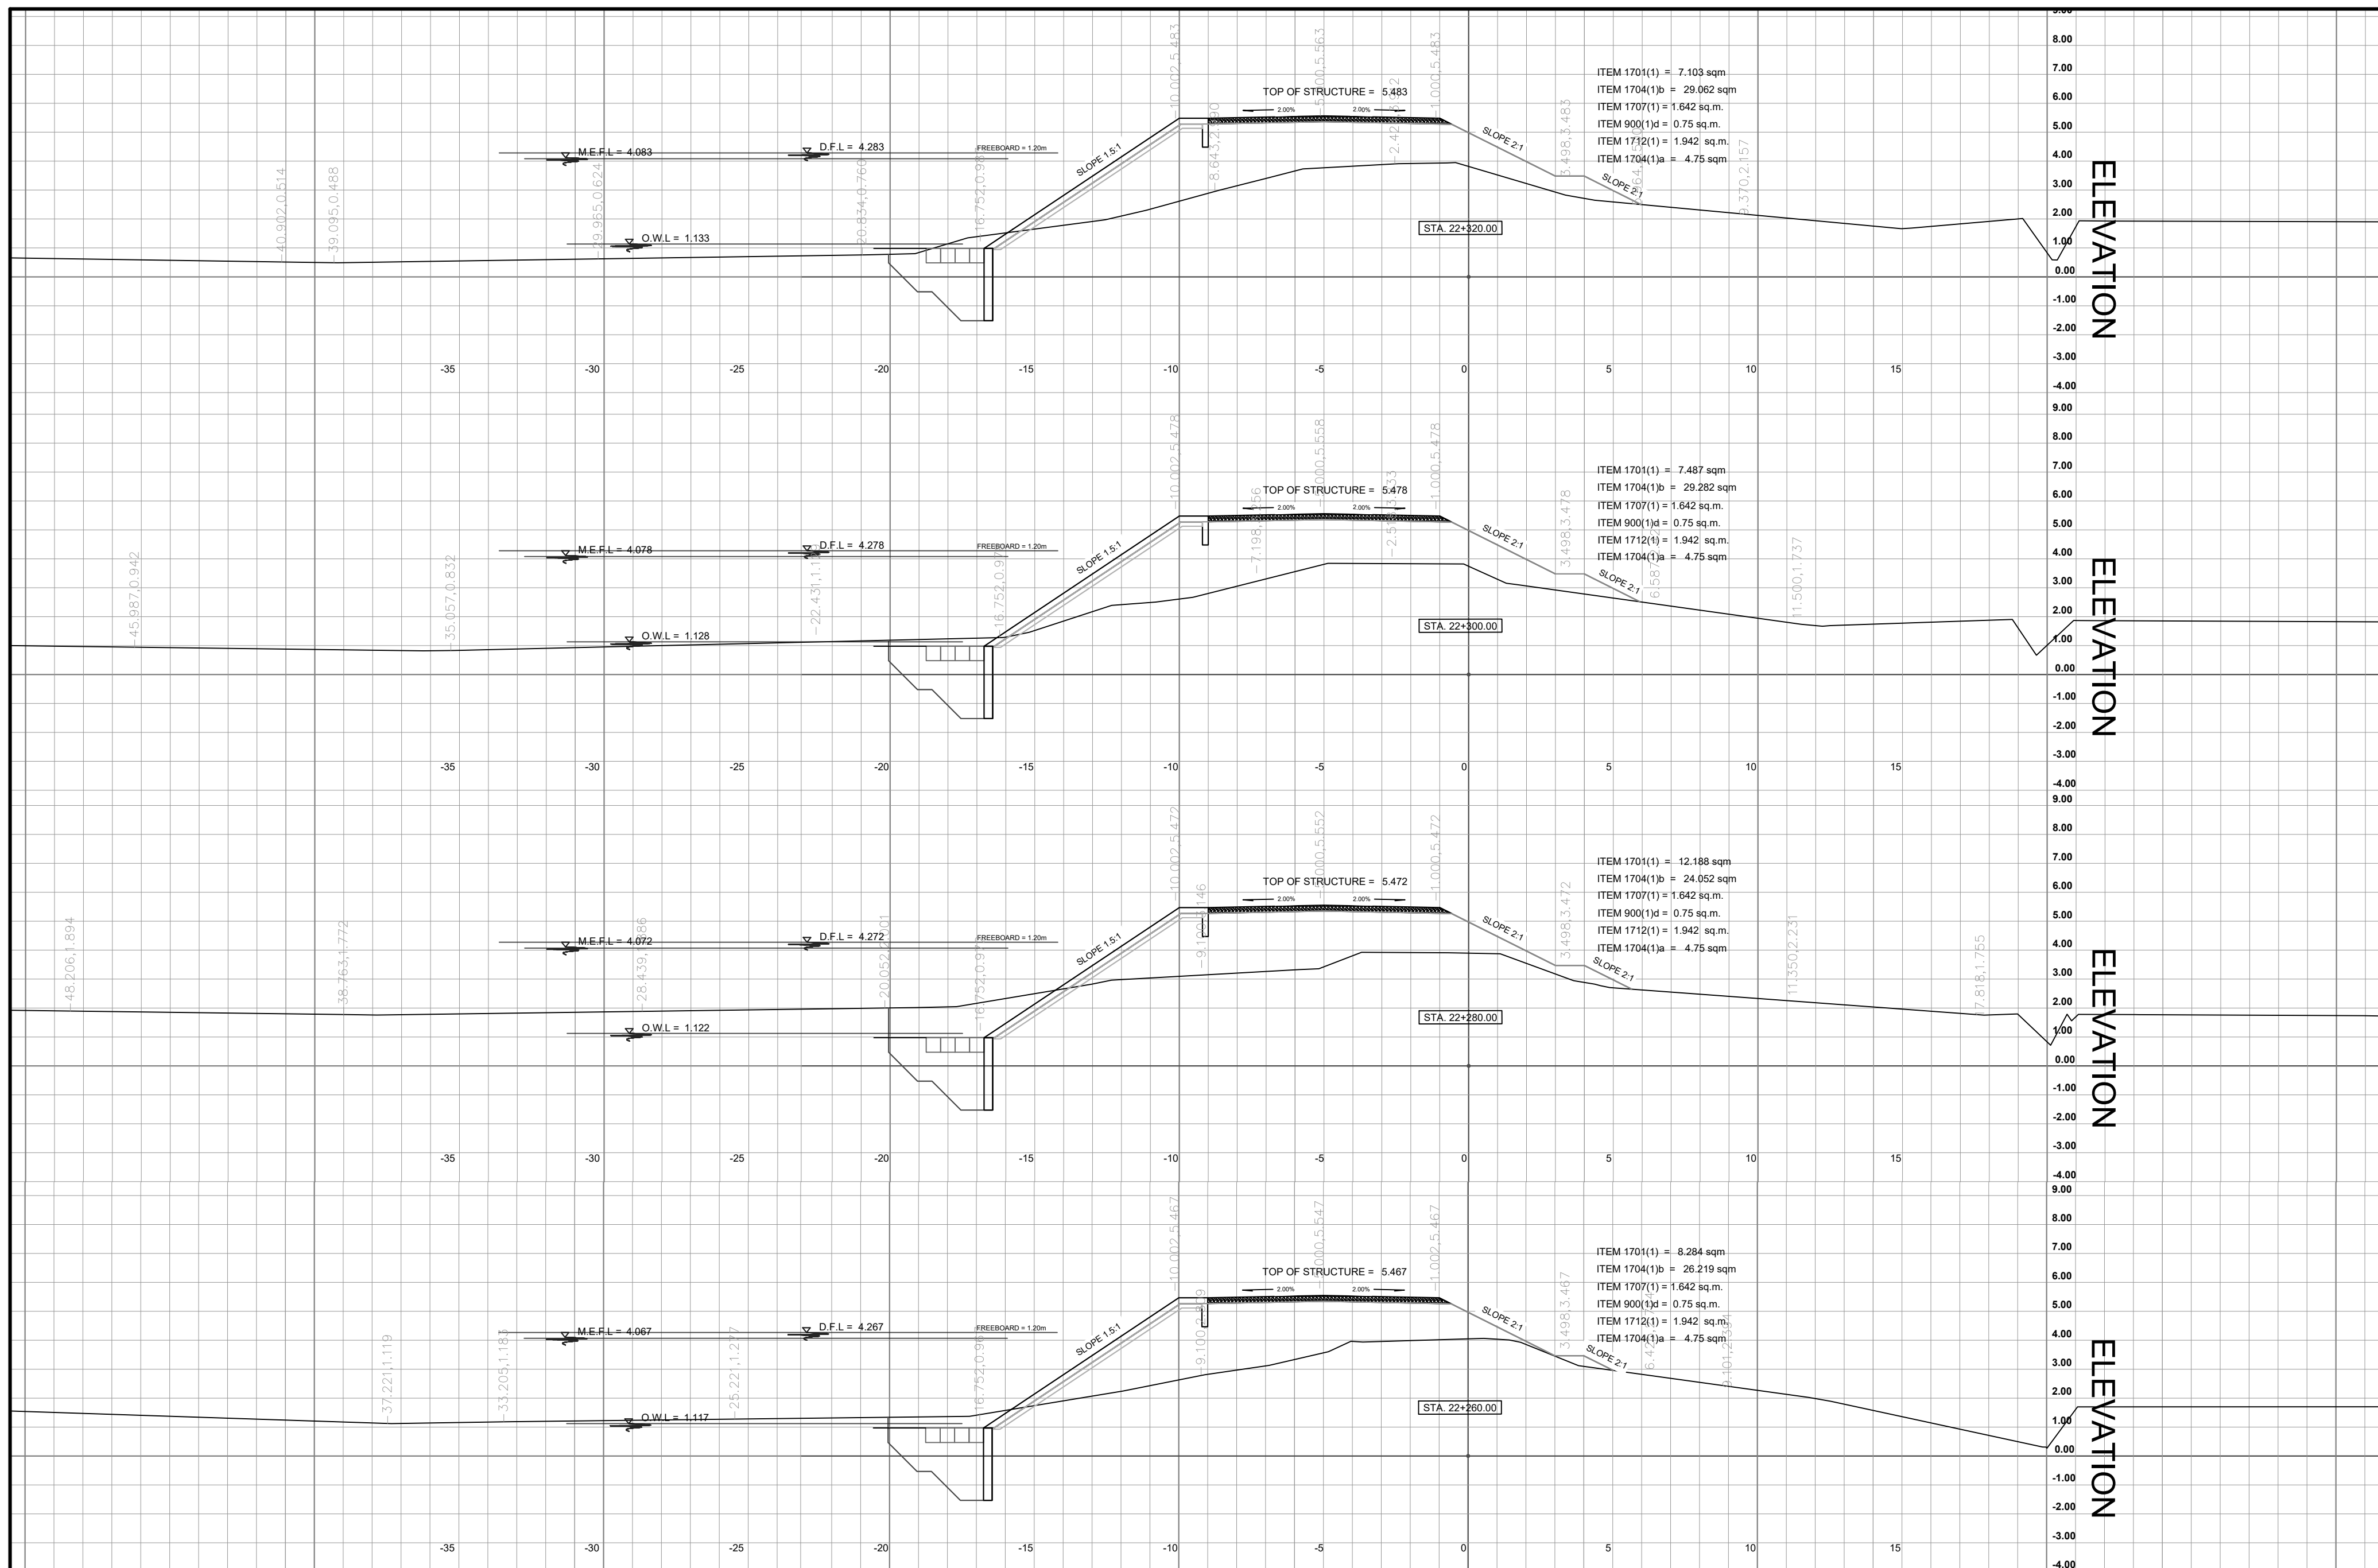

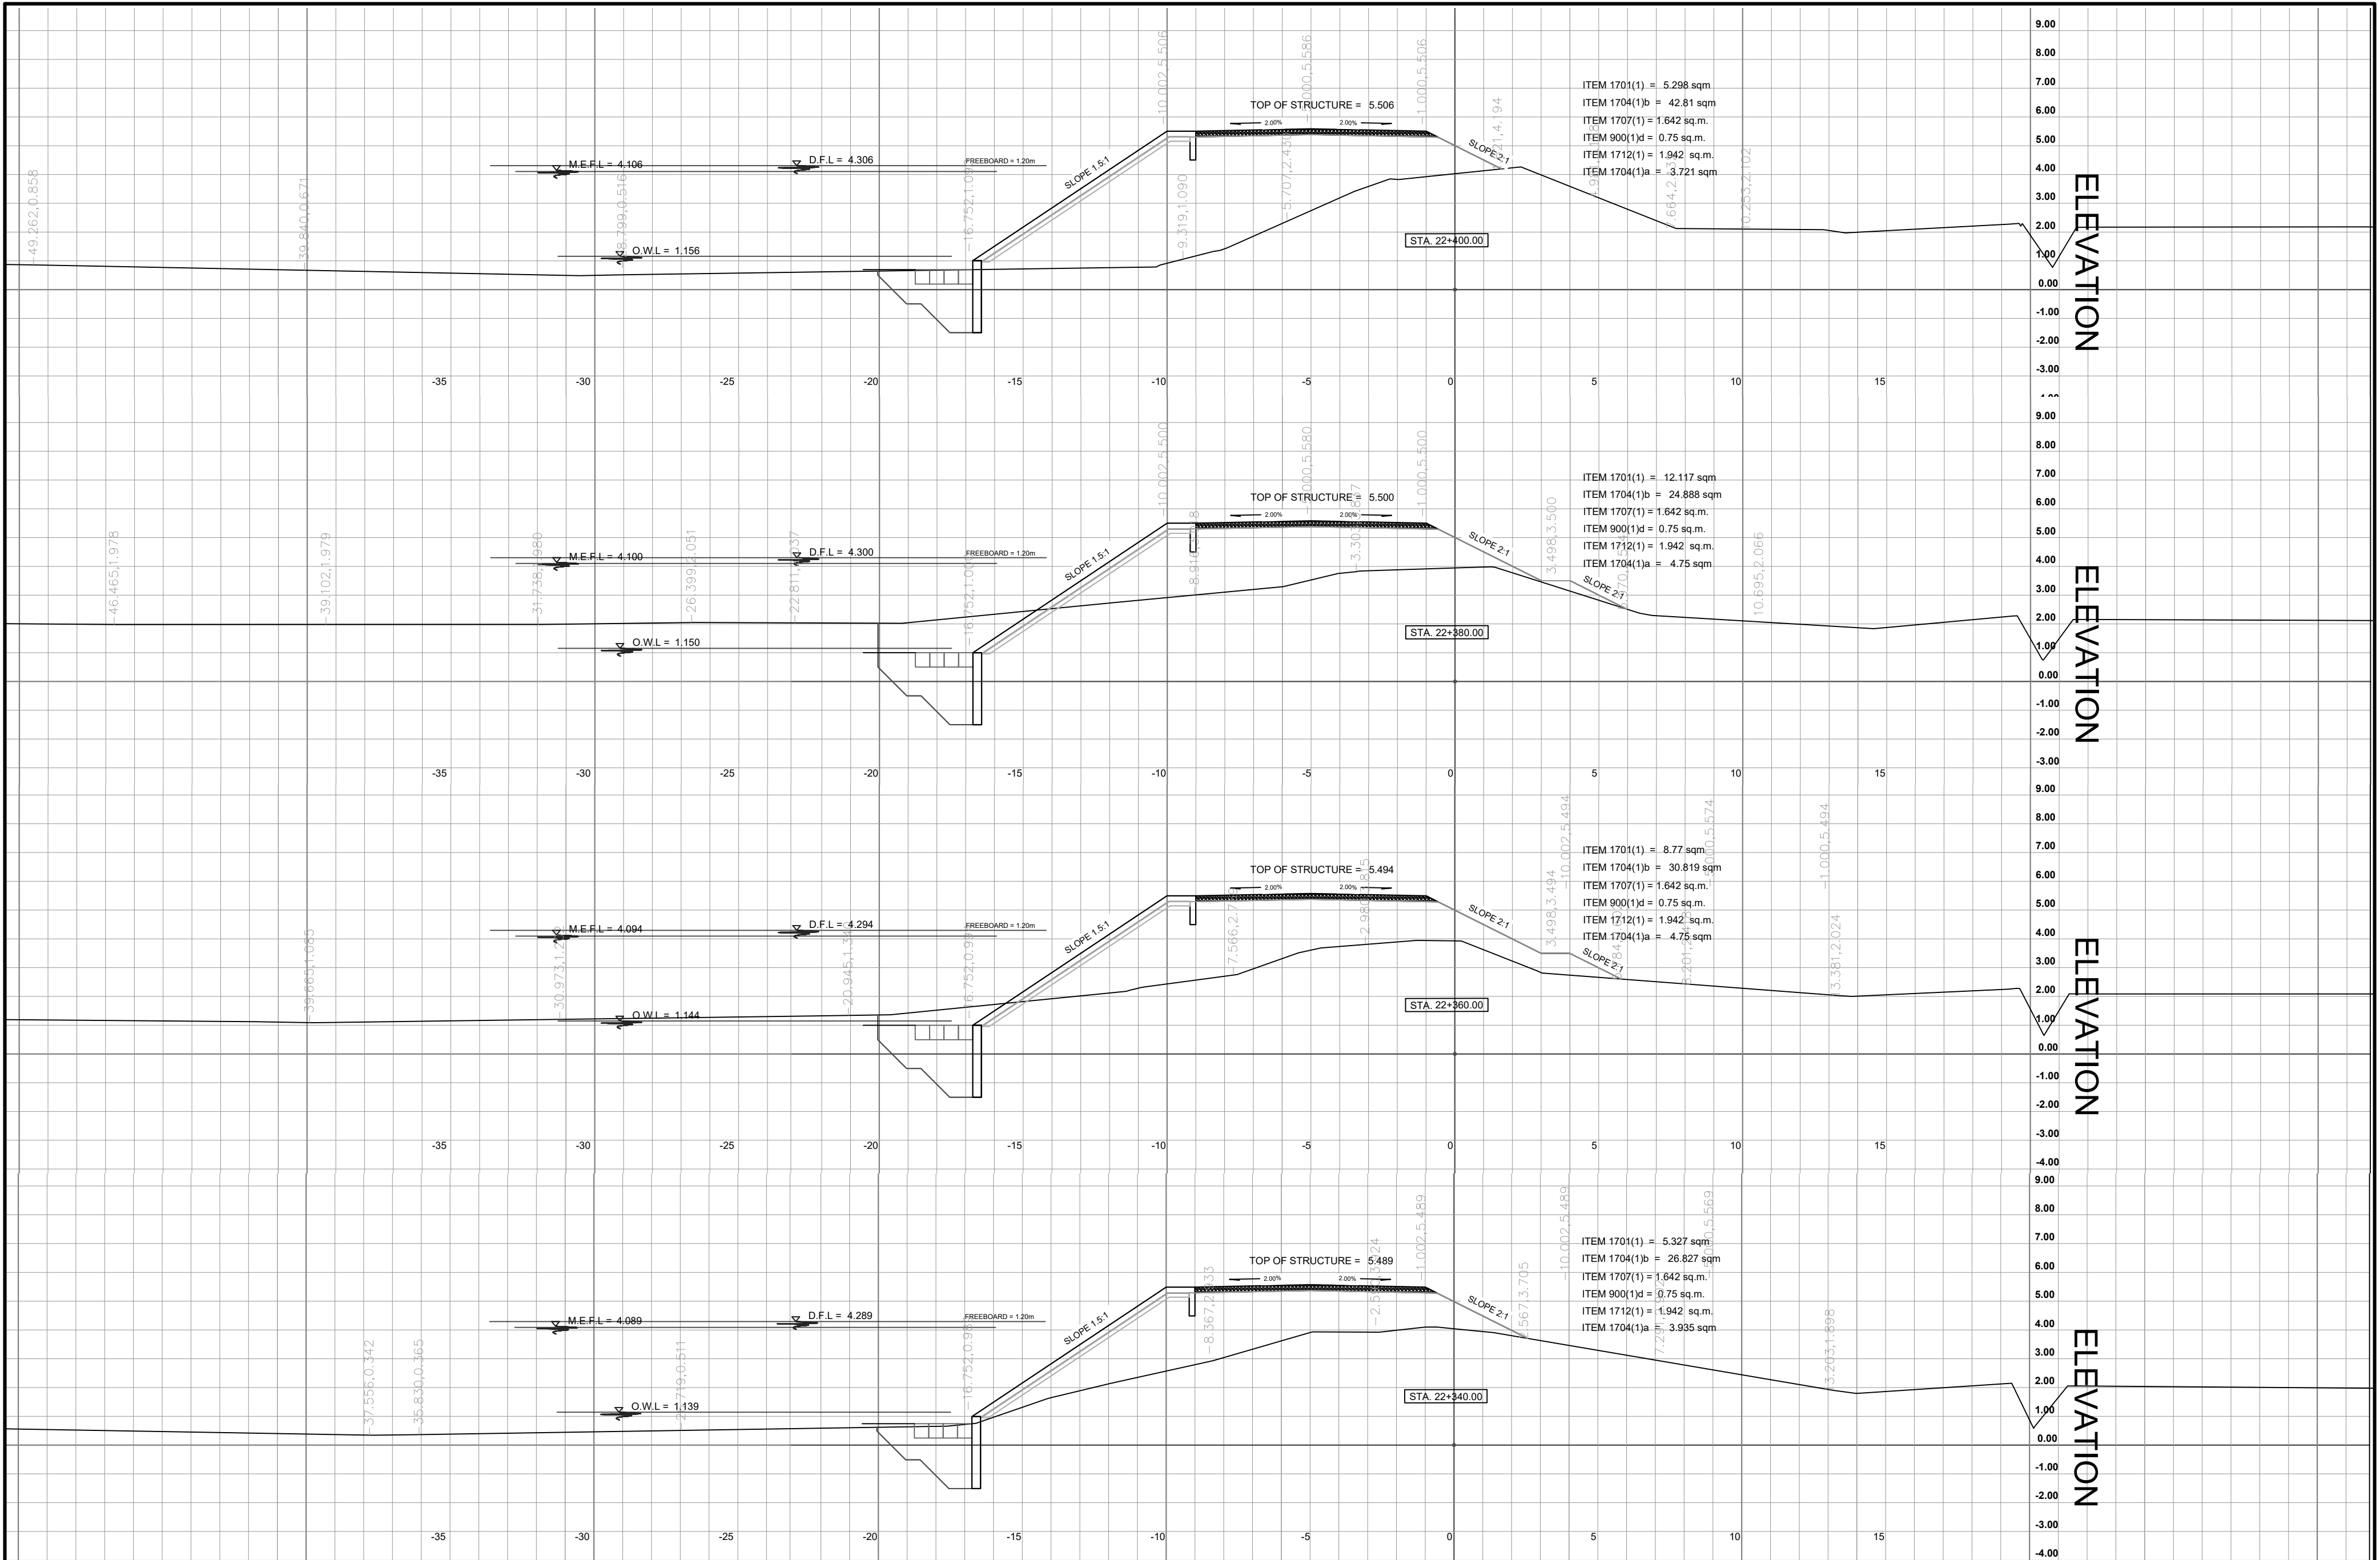

	REPUBLIC OF THE PHILIPPINES DEPARTMENT OF PUBLIC WORKS AND HIGHWAYS REGION XI DAVAO DEL NORTE 2ND DISTRICT ENGINEERING OFFICE TAGUM CITY	PROJECT NAME AND LOCATION: CONSTRUCTION OF FLOOD CONTROL MITIGATION STRUCTURE ALONG TAGUM-LIBUGANON RIVER, PROTECTING TALOMO TO MAGUPISING, STO. TOMAS SECTION, DAVAO DEL NORTE	SHEET CONTENTS: CROSS SECTION 1:150	DRAFTED:	REVIEWED:	SUBMITTED:	RECOMMENDED:	APPROVED:	SET NO.	SHEET NO.
				HERWIN EVAN J. HABABAG ENGINEER II	WARREN S. PIÑEZ ENGINEER II	JEZABEL E. TULING, MPA CHIEF, PLANNING AND DESIGN SECTION	GARRY E. VERANO OFFICER-IN-CHARGE OFFICE OF THE ASSISTANT DISTRICT ENGINEER	ARTURO P. LONGYAPON DISTRICT ENGINEER	G 13 15	24 26
				PREPARED: BENILDA S. PACQUIAO ENGINEER III		DATE:	DATE:	DATE:		

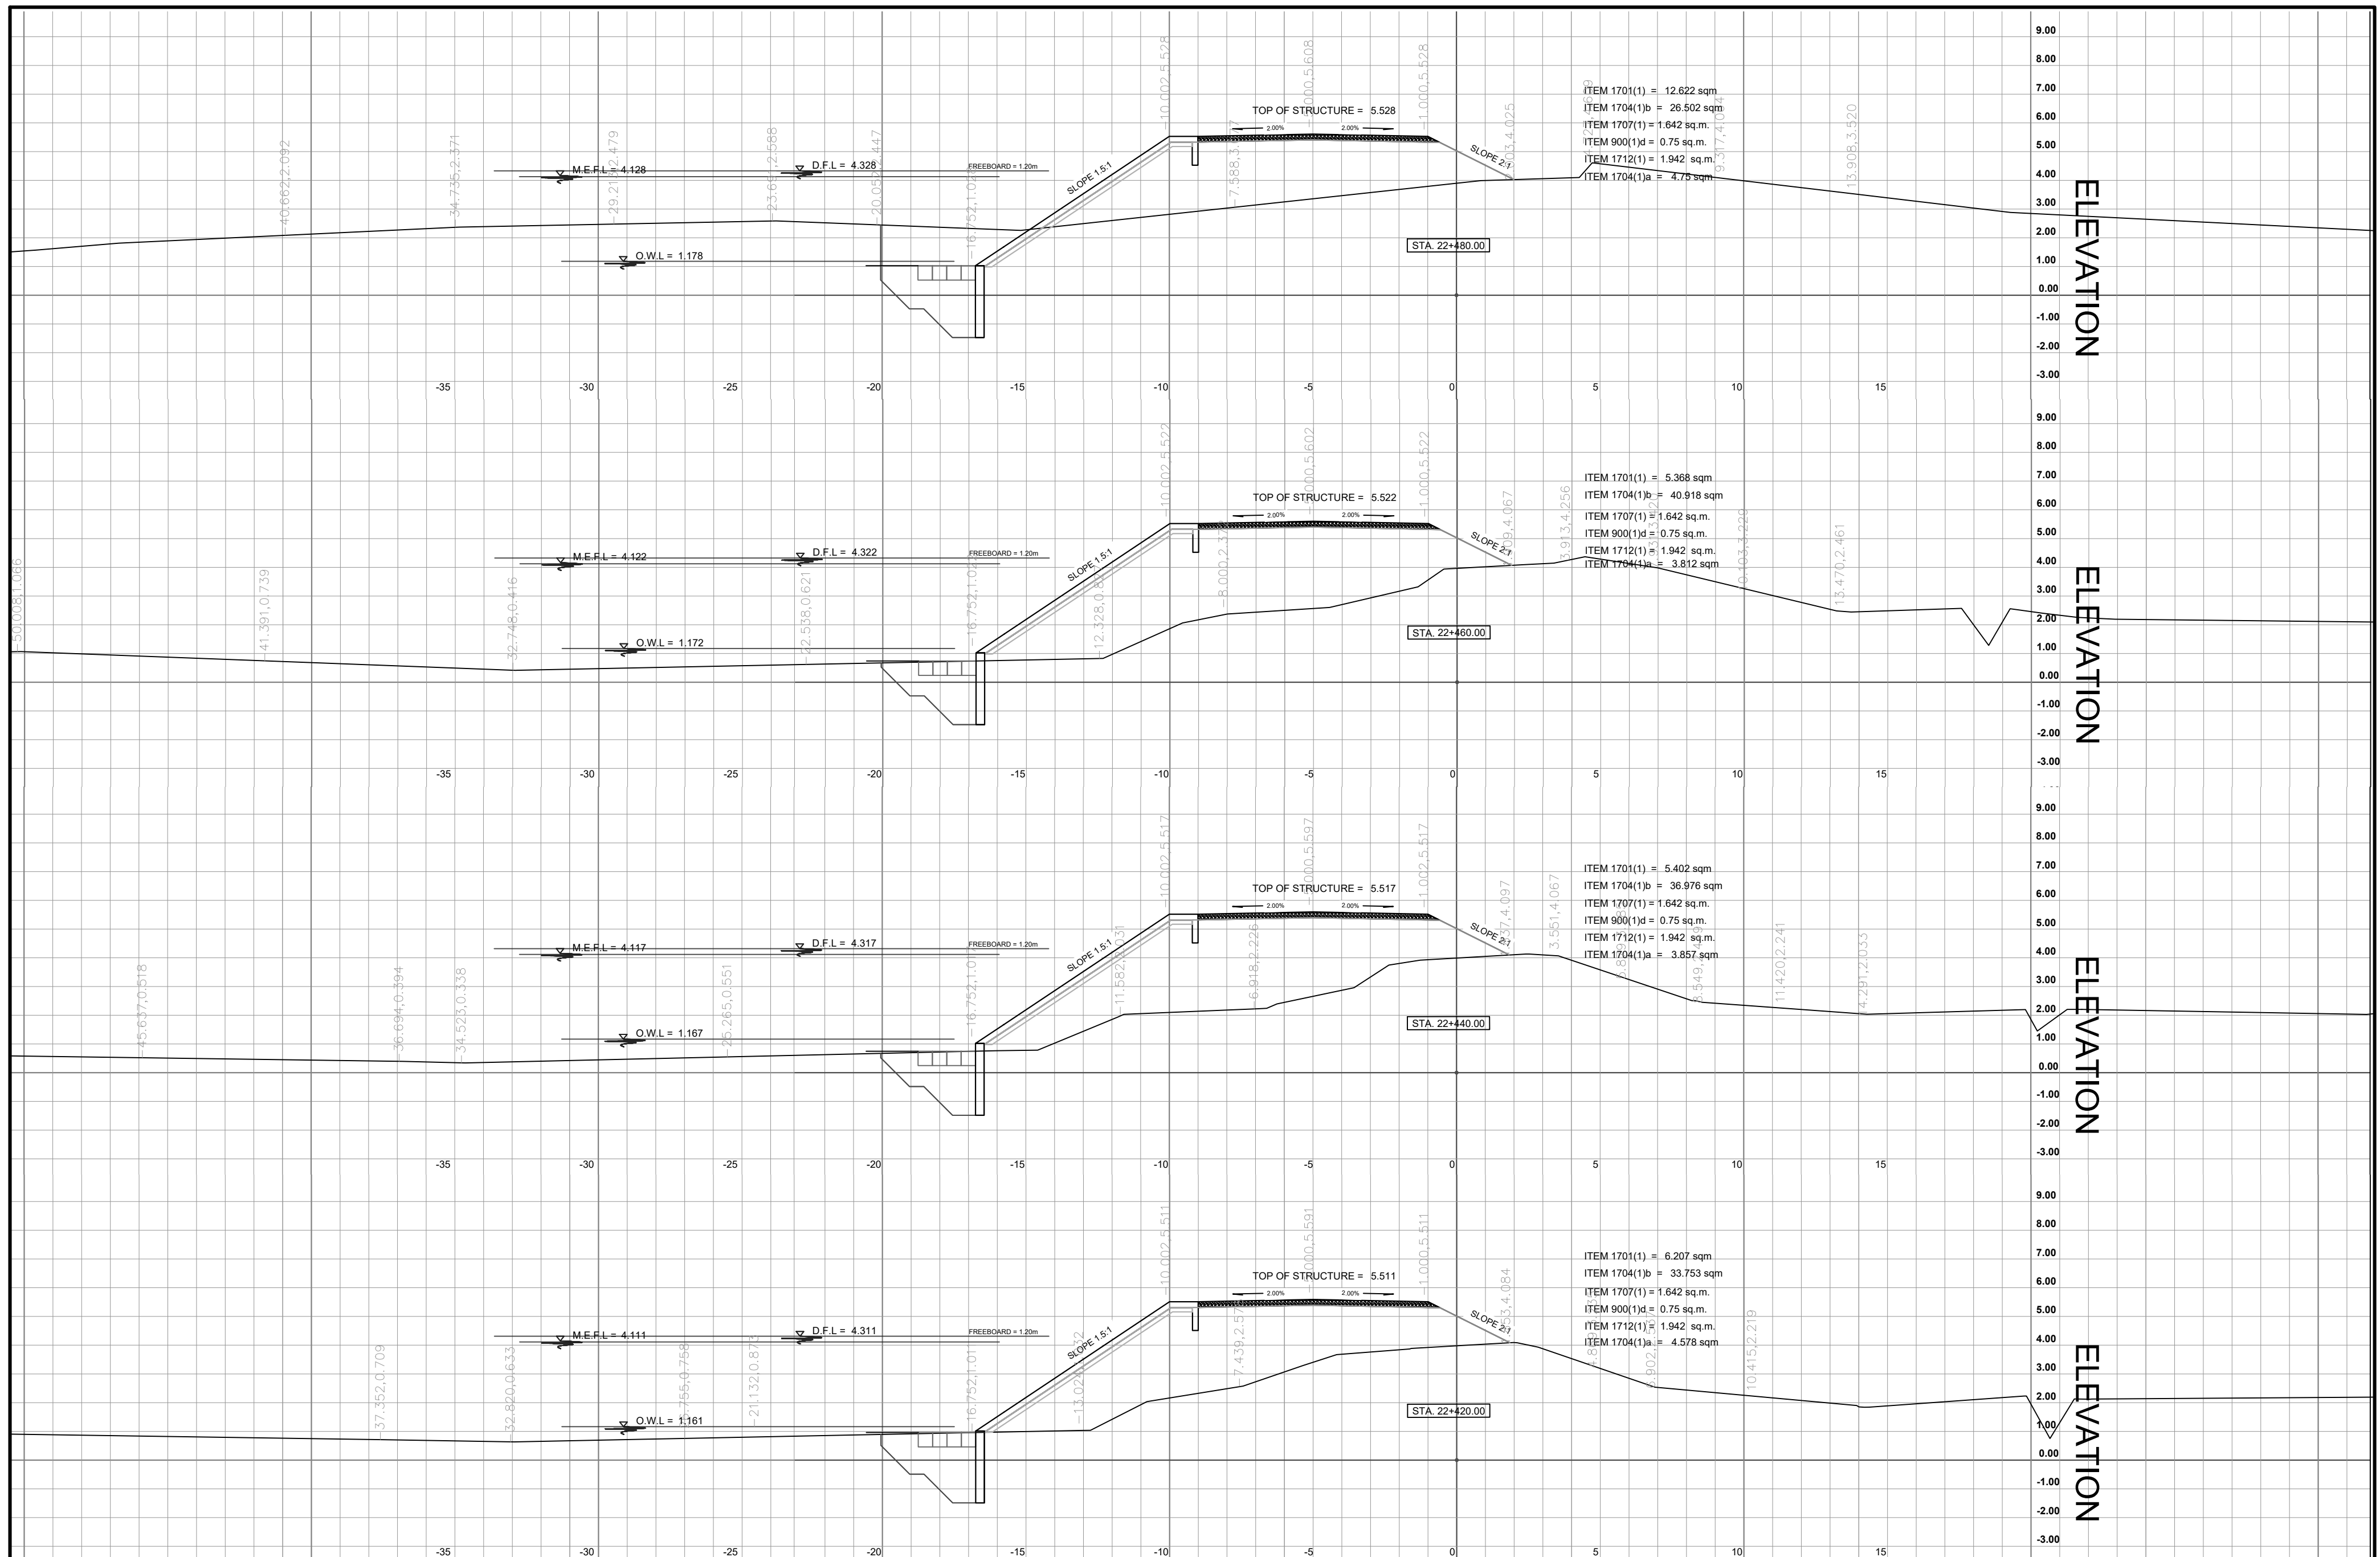

REPUBLIC OF THE PHILIPPINES
DEPARTMENT OF PUBLIC WORKS AND HIGHWAYS
REGION XI
DAVAO DEL NORTE
2ND DISTRICT ENGINEERING OFFICE
TAGUM CITY

PROJECT NAME AND LOCATION:

CONSTRUCTION OF FLOOD CONTROL
MITIGATION STRUCTURE ALONG
TAGUM-LIBUGANON RIVER, PROTECTING
TALOMO TO MAGUPISING, STO. TOMAS
SECTION, DAVAO DEL NORTE

SHEET CONTENTS:

CROSS SECTION
1:100

DRAFTED:

HERWIN EVAN J. HABABAG
ENGINEER II

PREPARED:

BENILDA S. PACQUIAO
ENGINEER III

REVIEWED:

WARREN S. PIÑEZ
ENGINEER II

SUBMITTED:	
------------	--

JEZABEL E. TULING, MPA
CHIEF, PLANNING AND DESIGN SECTION
DATE:

RECOMMENDED:

GARRY E. VERANO
OFFICER-IN-CHARGE
OFFICE OF THE ASSISTANT DISTRICT ENGINEER
DATE:

APPROVED:


ARTURO P. LONGYAPON
DISTRICT ENGINEER

SET NO.

G	
14	15

SHEET NO.

$$\frac{25}{26}$$

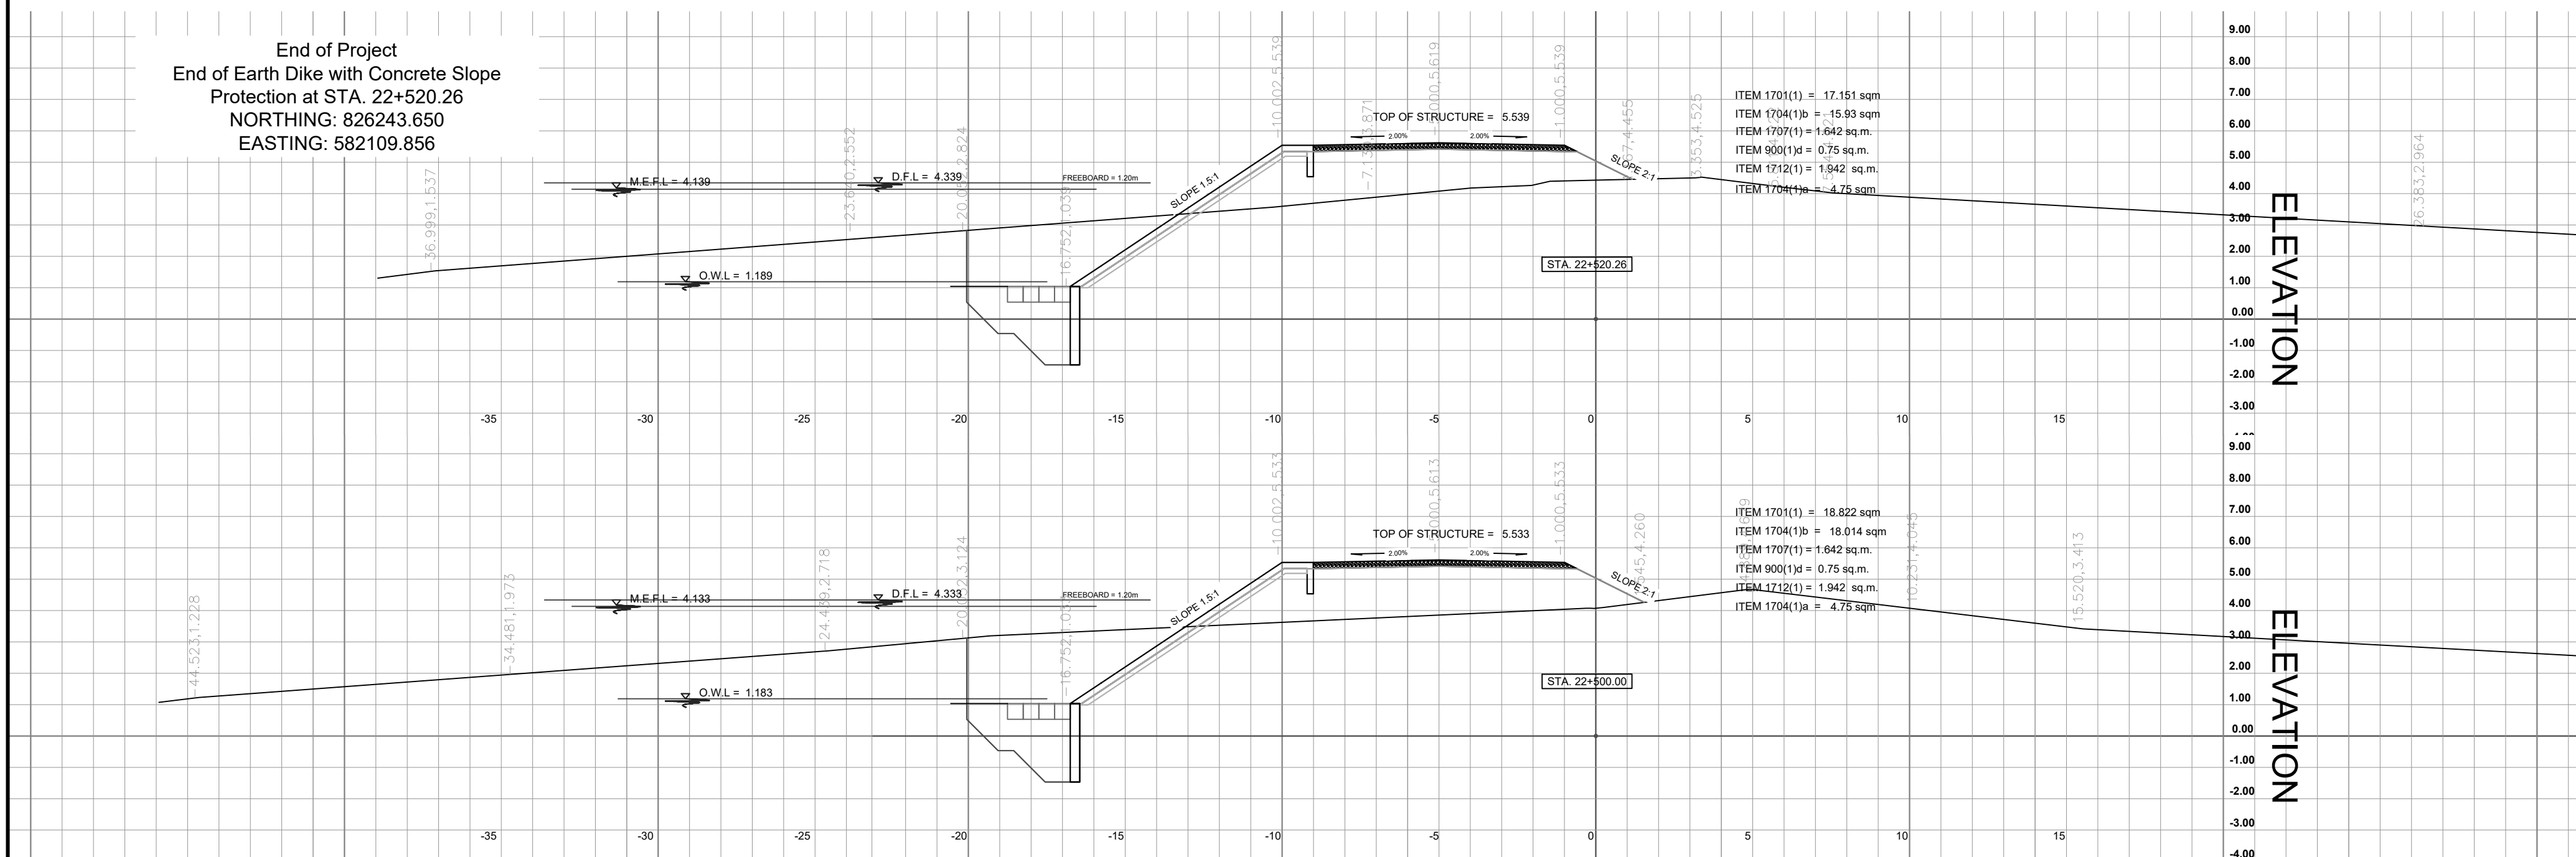

REPUBLIC OF THE PHILIPPINES
DEPARTMENT OF PUBLIC WORKS AND HIGHWAYS
REGION XI
DAVAO DEL NORTE
2ND DISTRICT ENGINEERING OFFICE
TAGUM CITY

PROJECT NAME AND LOCATION:

CONSTRUCTION OF FLOOD CONTROL
MITIGATION STRUCTURE ALONG
TAGUM-LIBUGANON RIVER, PROTECTING
TALOMO TO MAGUPISING, STO. TOMAS
SECTION, DAVAO DEL NORTE

SHEET CONTENTS:

CROSS SECTION
1:100

DRAFTED:

HERWIN EVAN J. HABABAG
ENGINEER II

PREPARED:

BENILDA S. PACQUIAO
ENGINEER III

REVIEWED:

WARREN S. PIÑEZ
ENGINEER II

ENGINEER II

	SUBMITTED:
--	------------

JEZABEL E. TULING, MPA
CHIEF, PLANNING AND DESIGN SECTION

DATE:

RECOMMENDED:

GARRY E. VERANO

OFFICER-IN-CHARGE
OFFICE OF THE ASSISTANT DISTRICT ENGINEER

DATE:

APPROVED:	
-----------	--

ARTURO P. LONGYAPON
DISTRICT ENGINEER

DATE:

SET NO.

G	
15	15

SHEET NO.

$$\begin{array}{r} 26 \\ \hline 26 \end{array}$$